


NOTE:  
ALL PROPOSED UTILITY WORK  
SHOWN ON THIS SHEET WILL  
BE DONE BY OTHERS

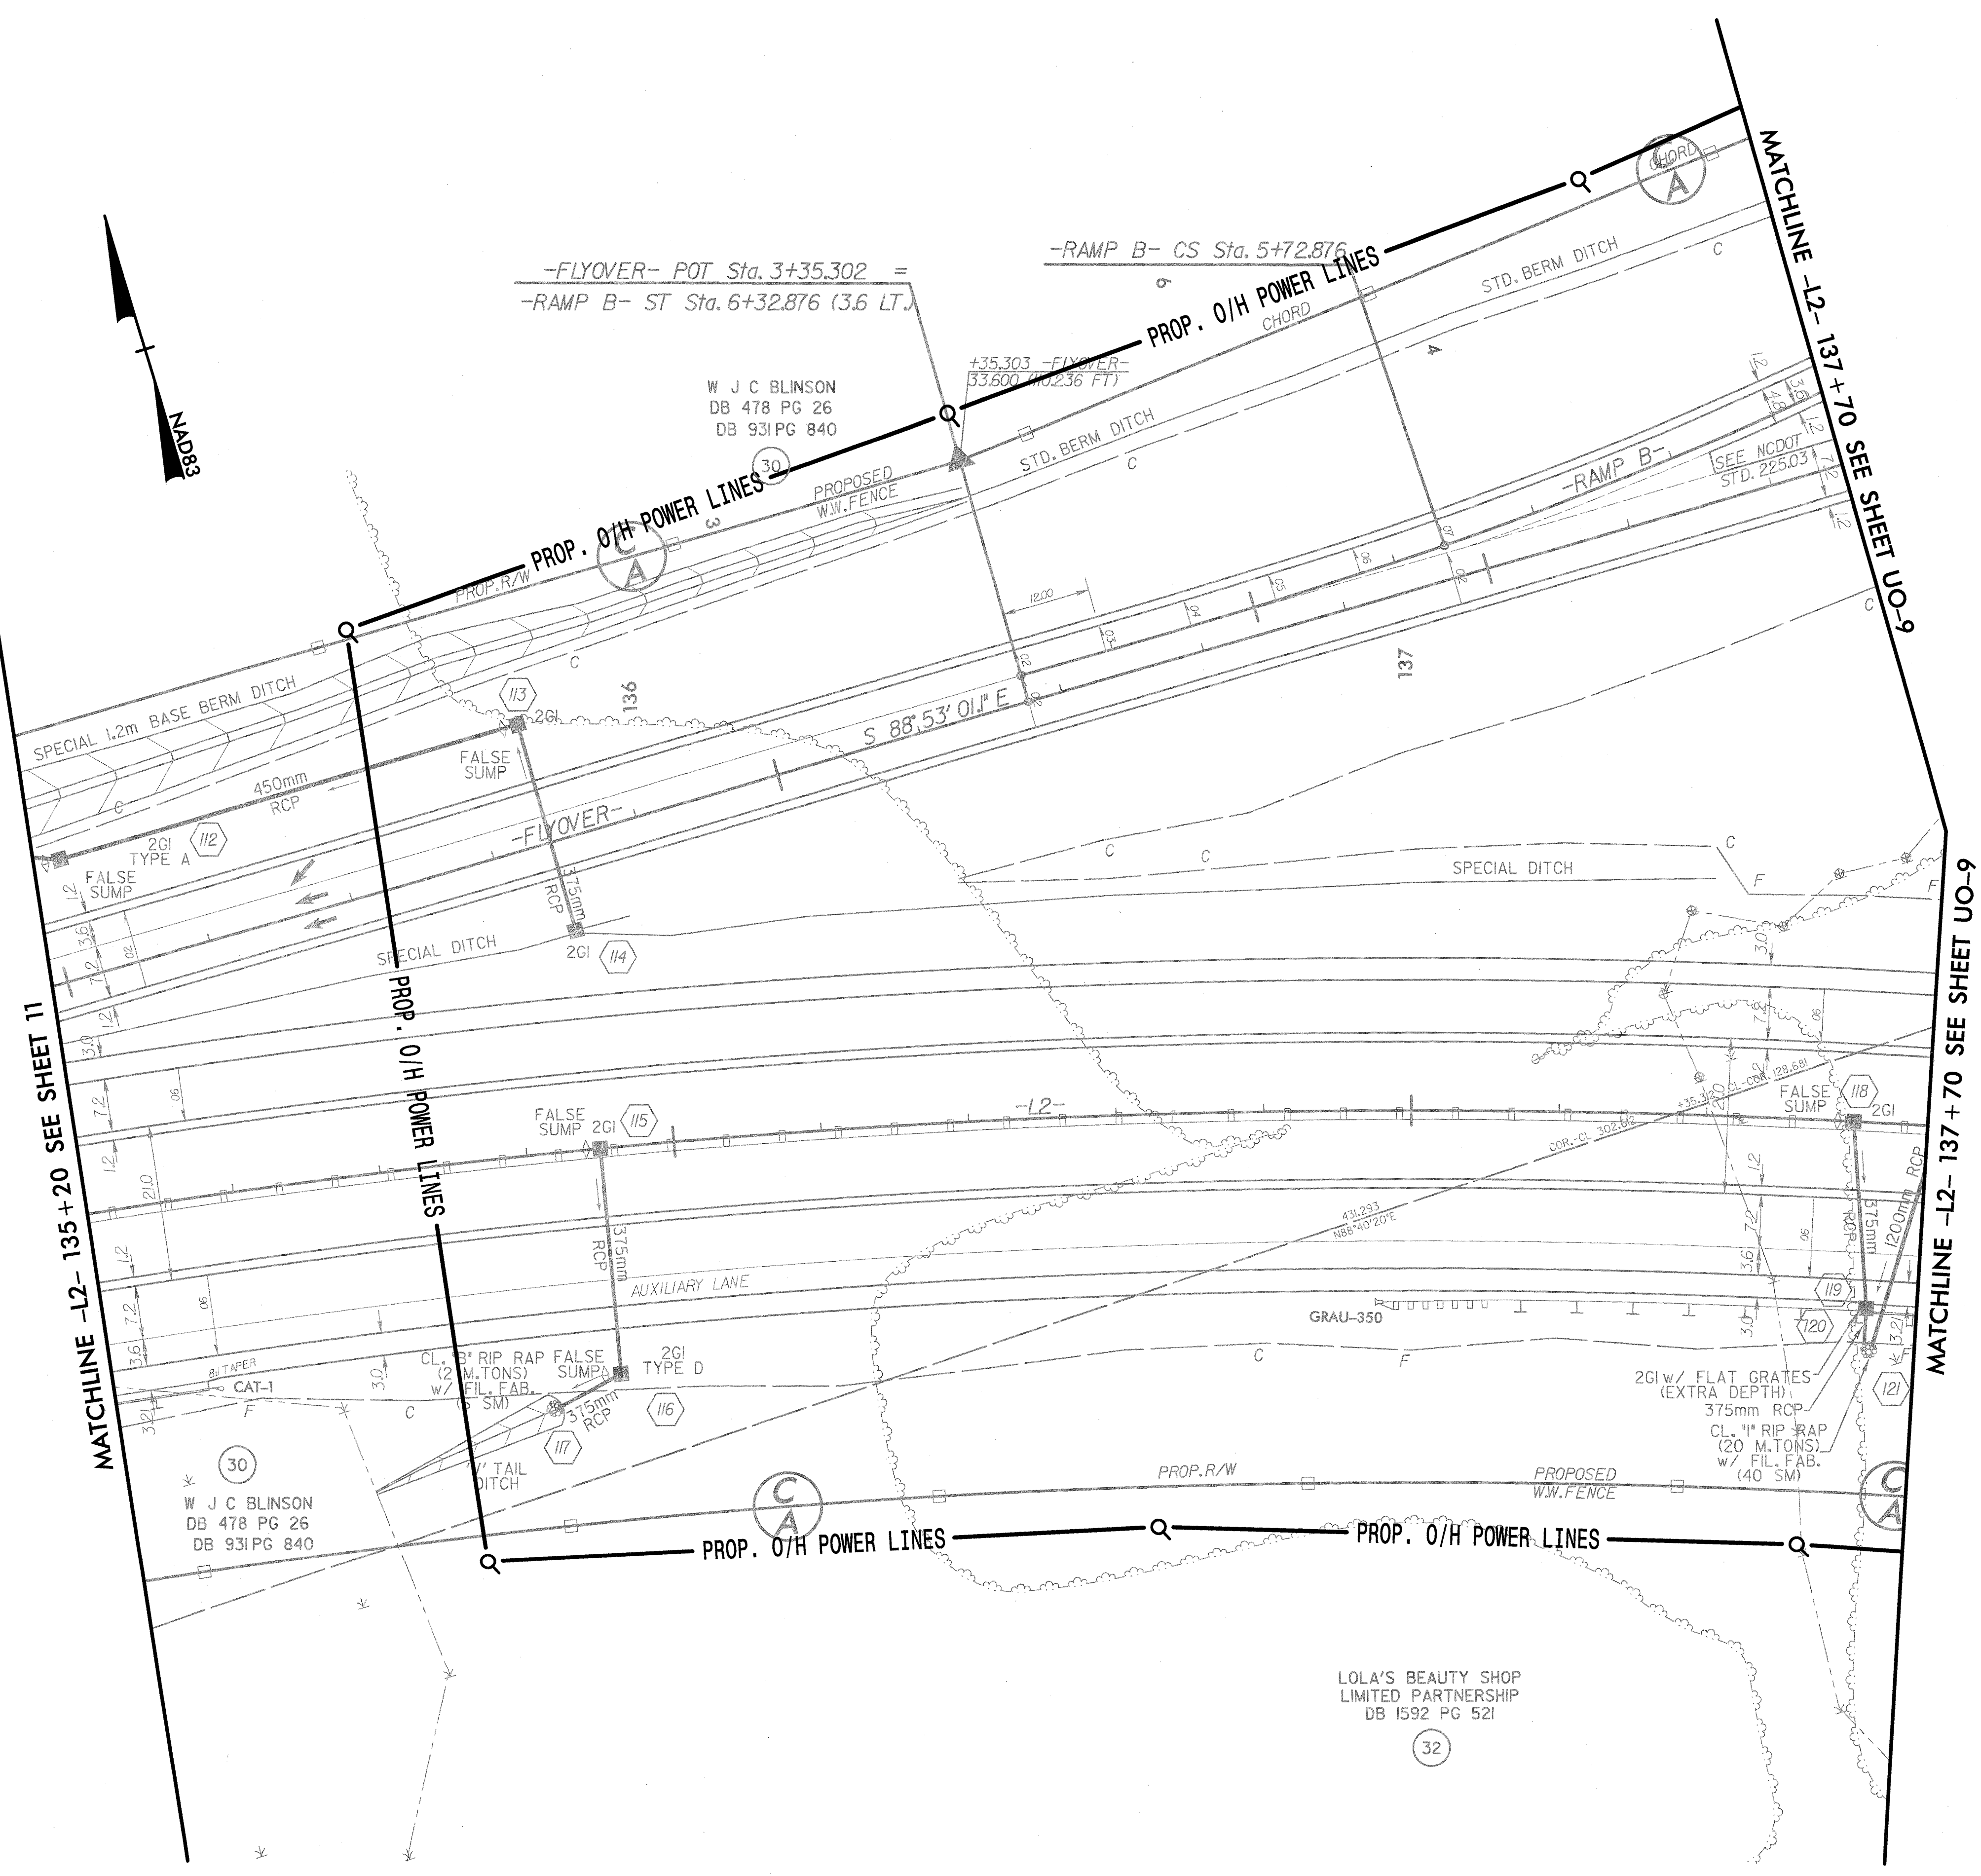

MATCHLINE -L2- 135+20 SEE SHEET T1

MATCHLINE -L2- 137+70 SEE SHEET UO-9

MATCHLINE -L2- 137+70 SEE SHEET UO-9

gs:\7987\1\2552c\prj\ubob\2552c\uo5.psn 09:22:02 AM