



NOTE:
ALL PROPOSED UTILITY WORK
SHOWN ON THIS SHEET WILL
BE DONE BY OTHERS

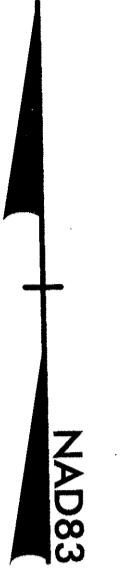

MATCHLINE -L2- 128+00

MATCHLINE -L2- 131+60

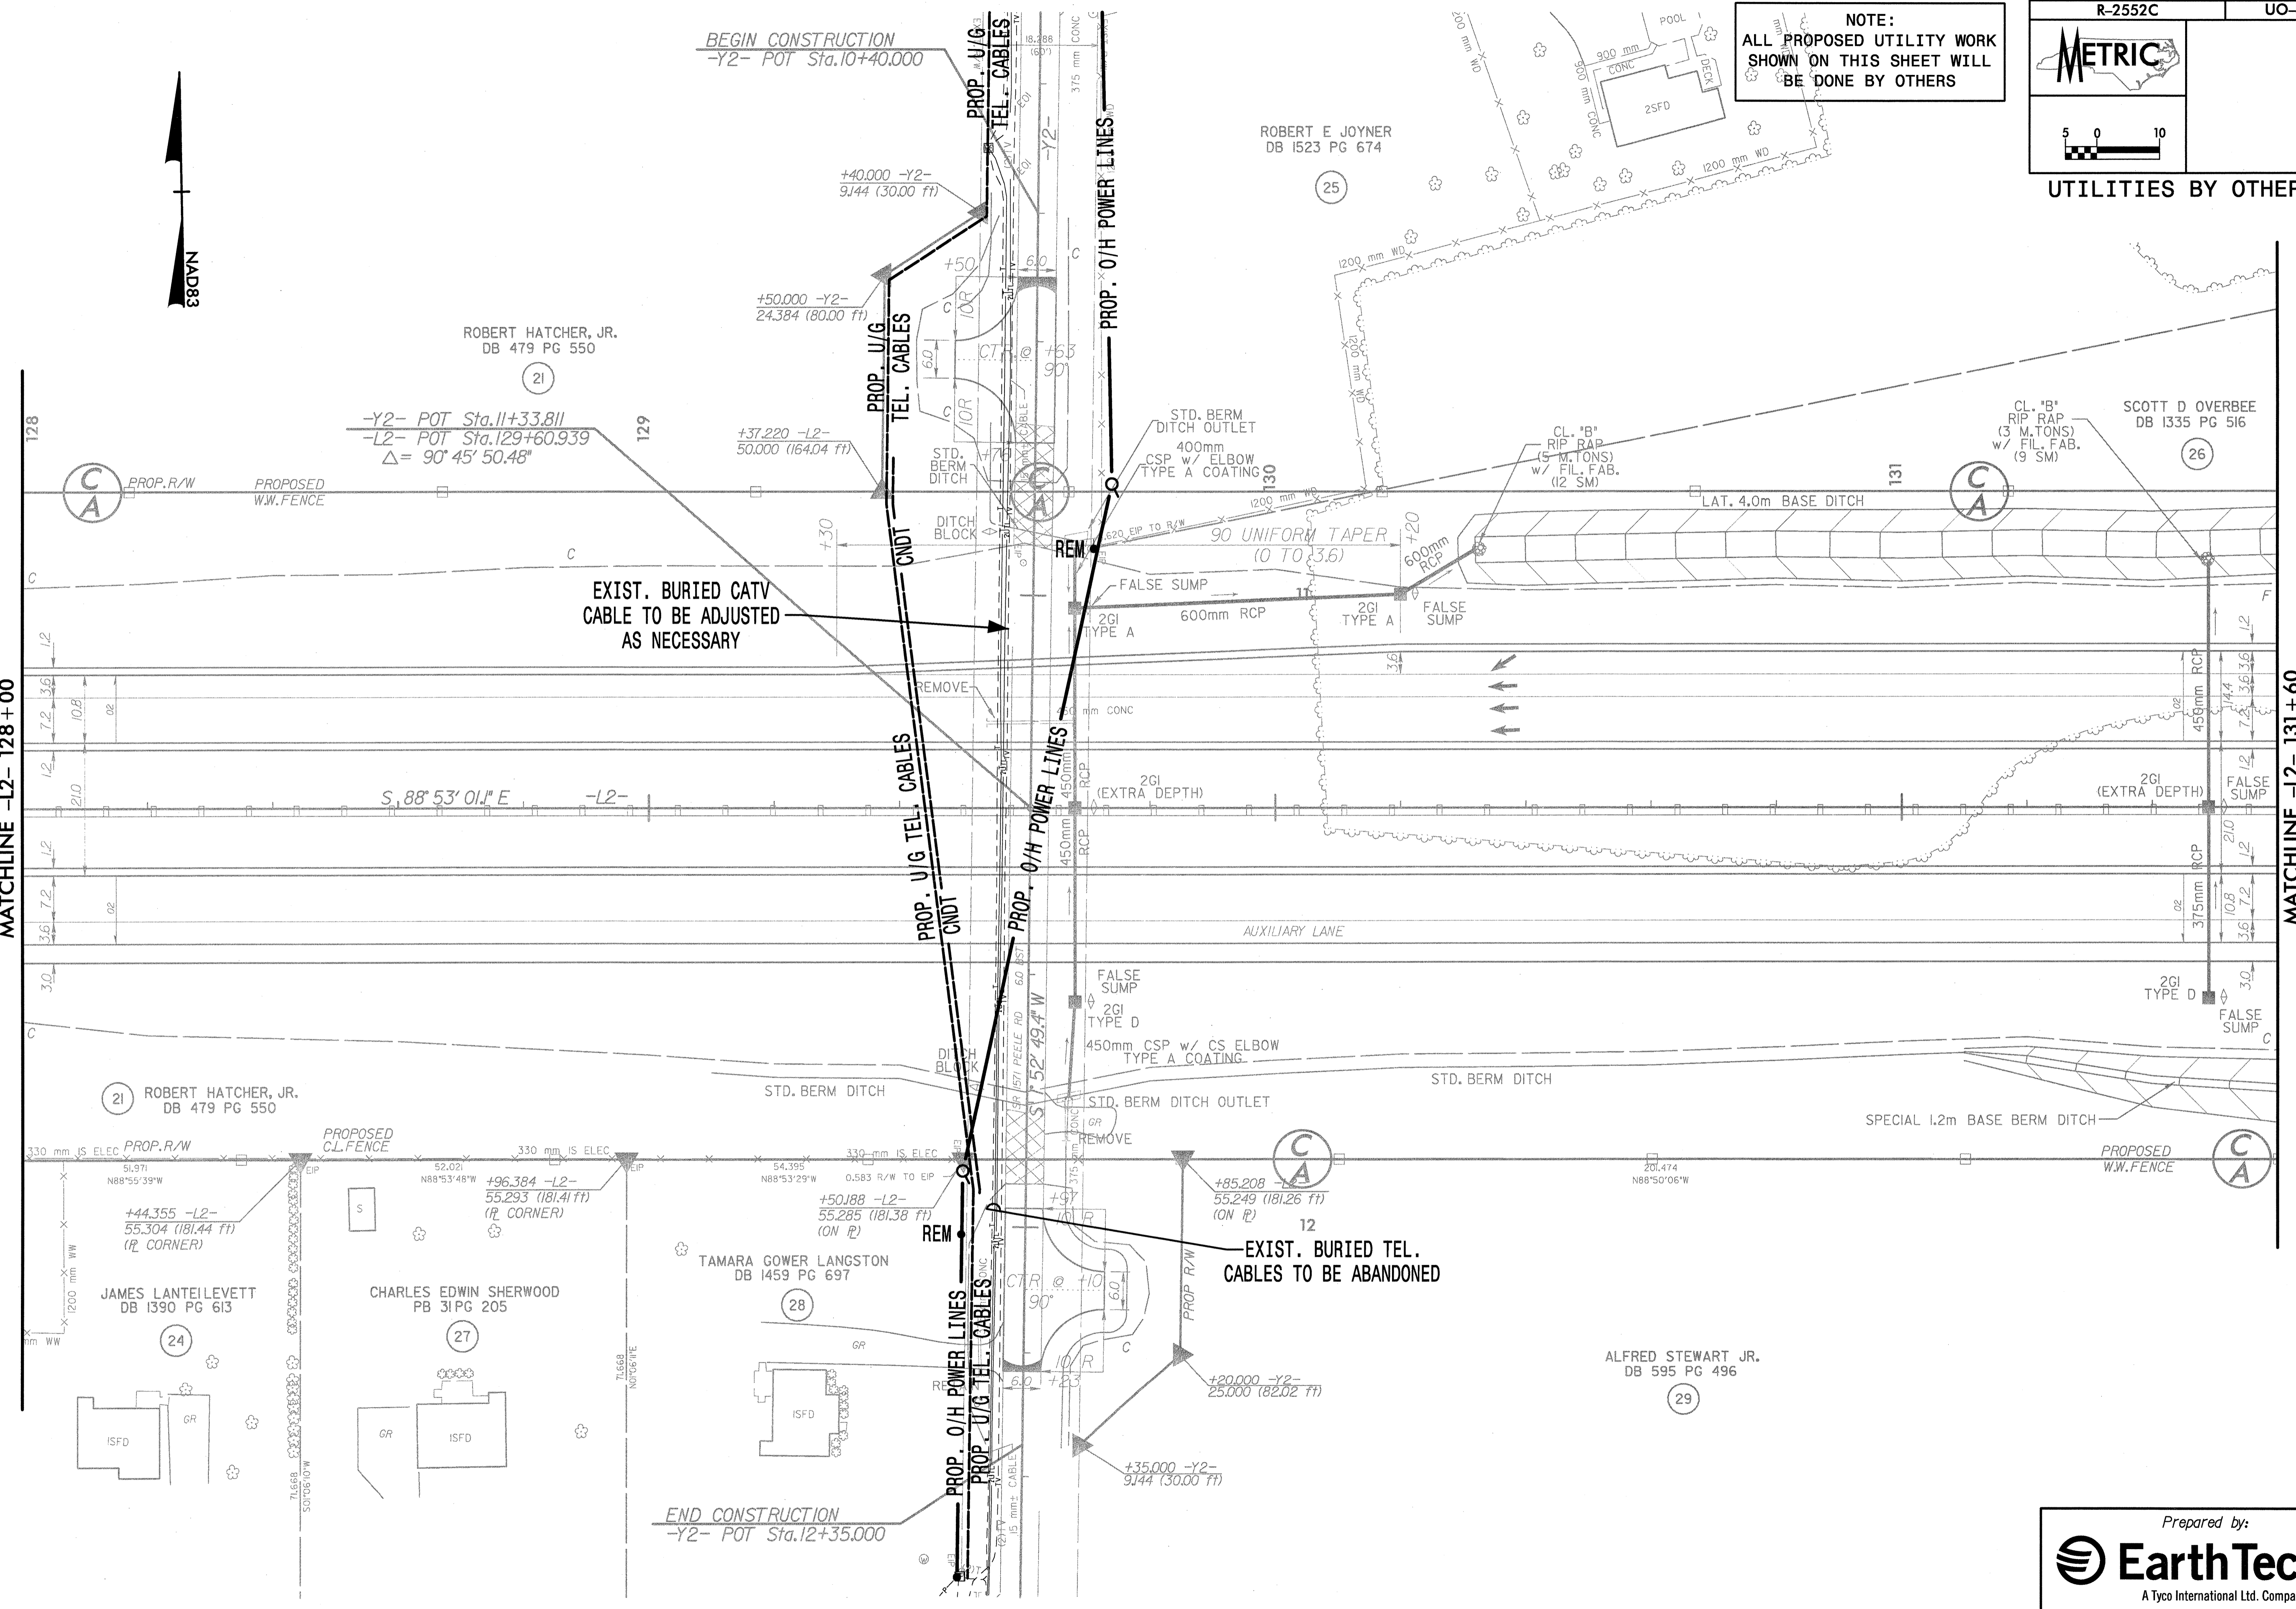

gs:\7987\N-r-2552c\proj\ubov\2552c\uo4.pst
02/04/2005 09:22:03 AM