



UTILITY CONSTRUCTION

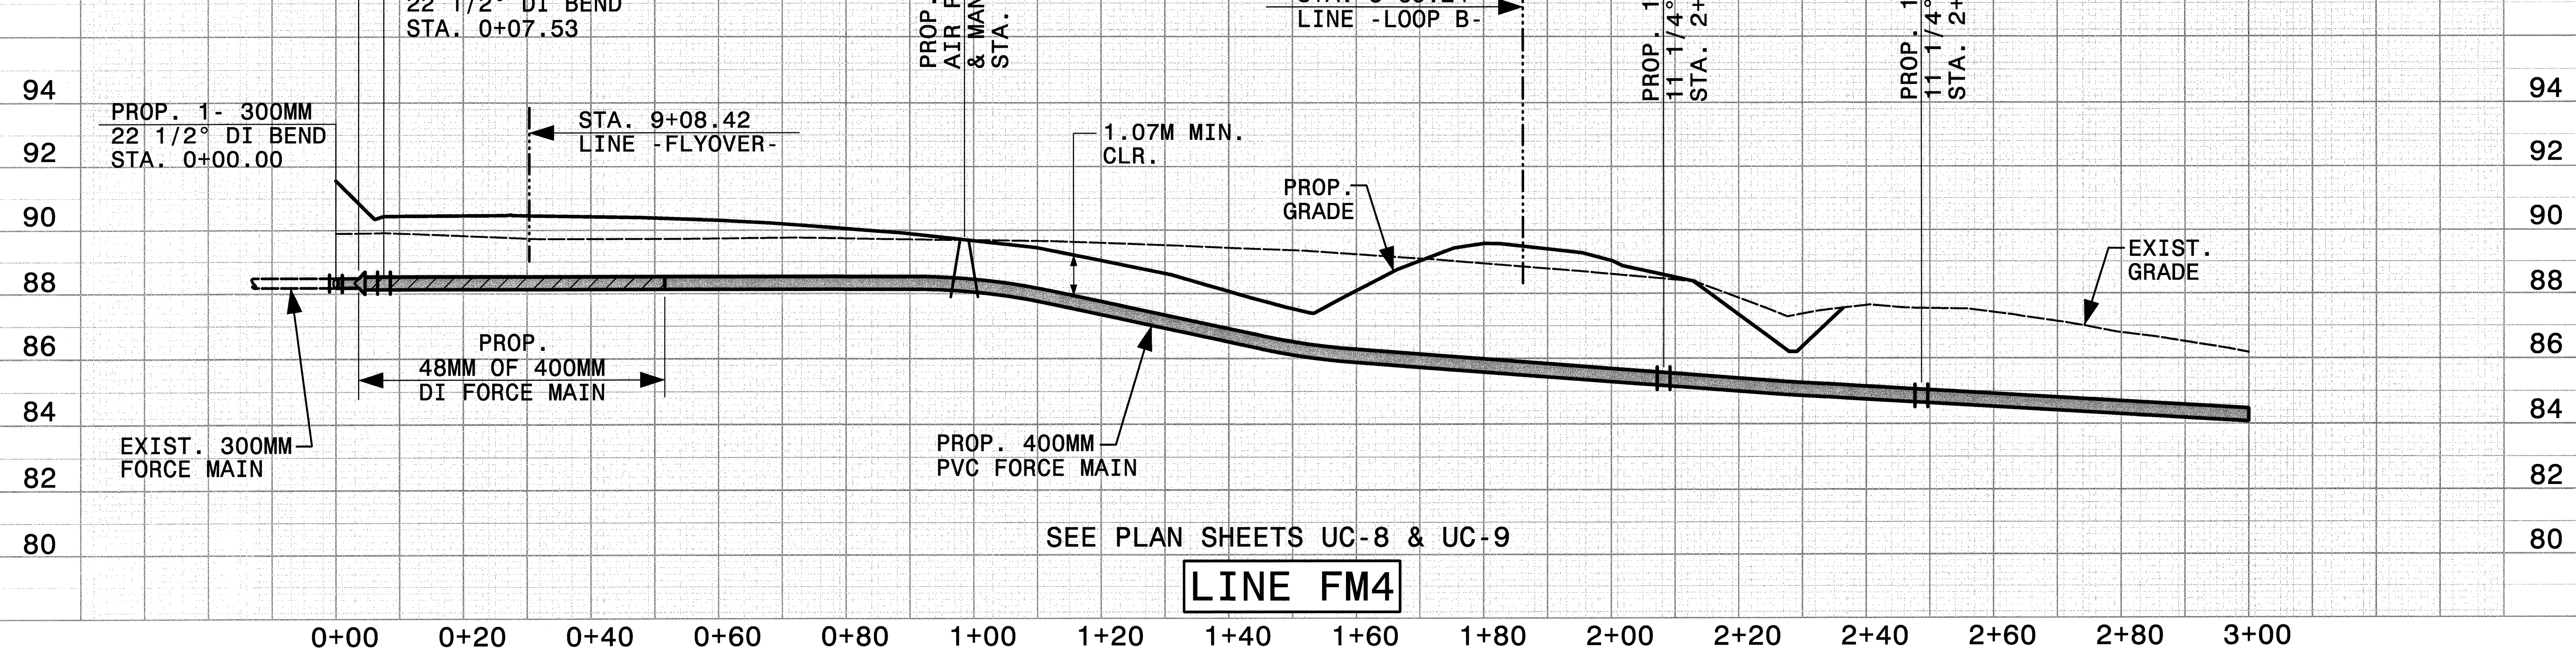

SEE PLAN SHEETS UC-8 & UC-9

LINE FM4

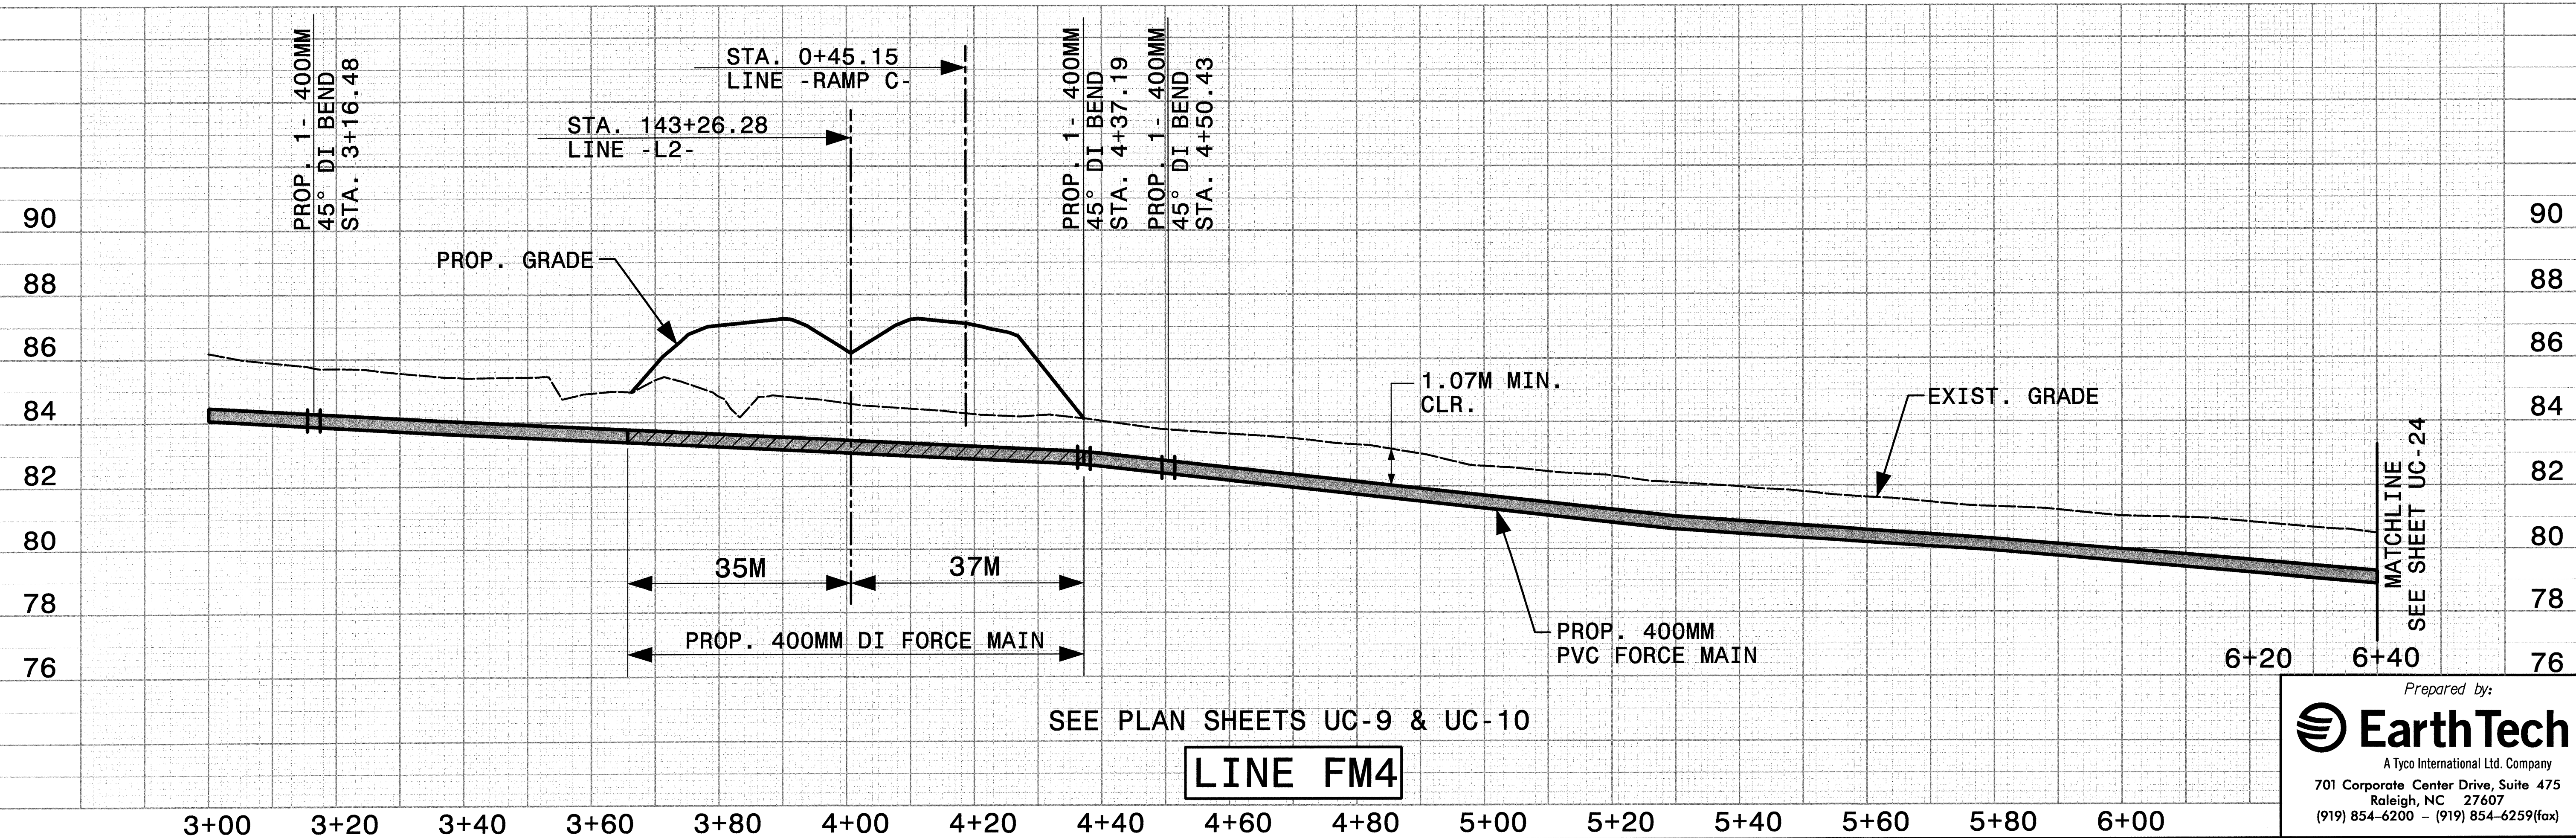

SEE PLAN SHEETS UC-9 & UC-10

LINE FM4

Prepared by:
EarthTech
 A Tyco International Ltd. Company
 701 Corporate Center Drive, Suite 475
 Raleigh, NC 27607
 (919) 854-6200 - (919) 854-6259(fax)

0:\1987\1\2552c\pco\1\2552c\ue23.pfl
 01/28/2005 03:35:14 PM