


SEE PLAN SHEETS UC-8 & UC-9

LINE WL2

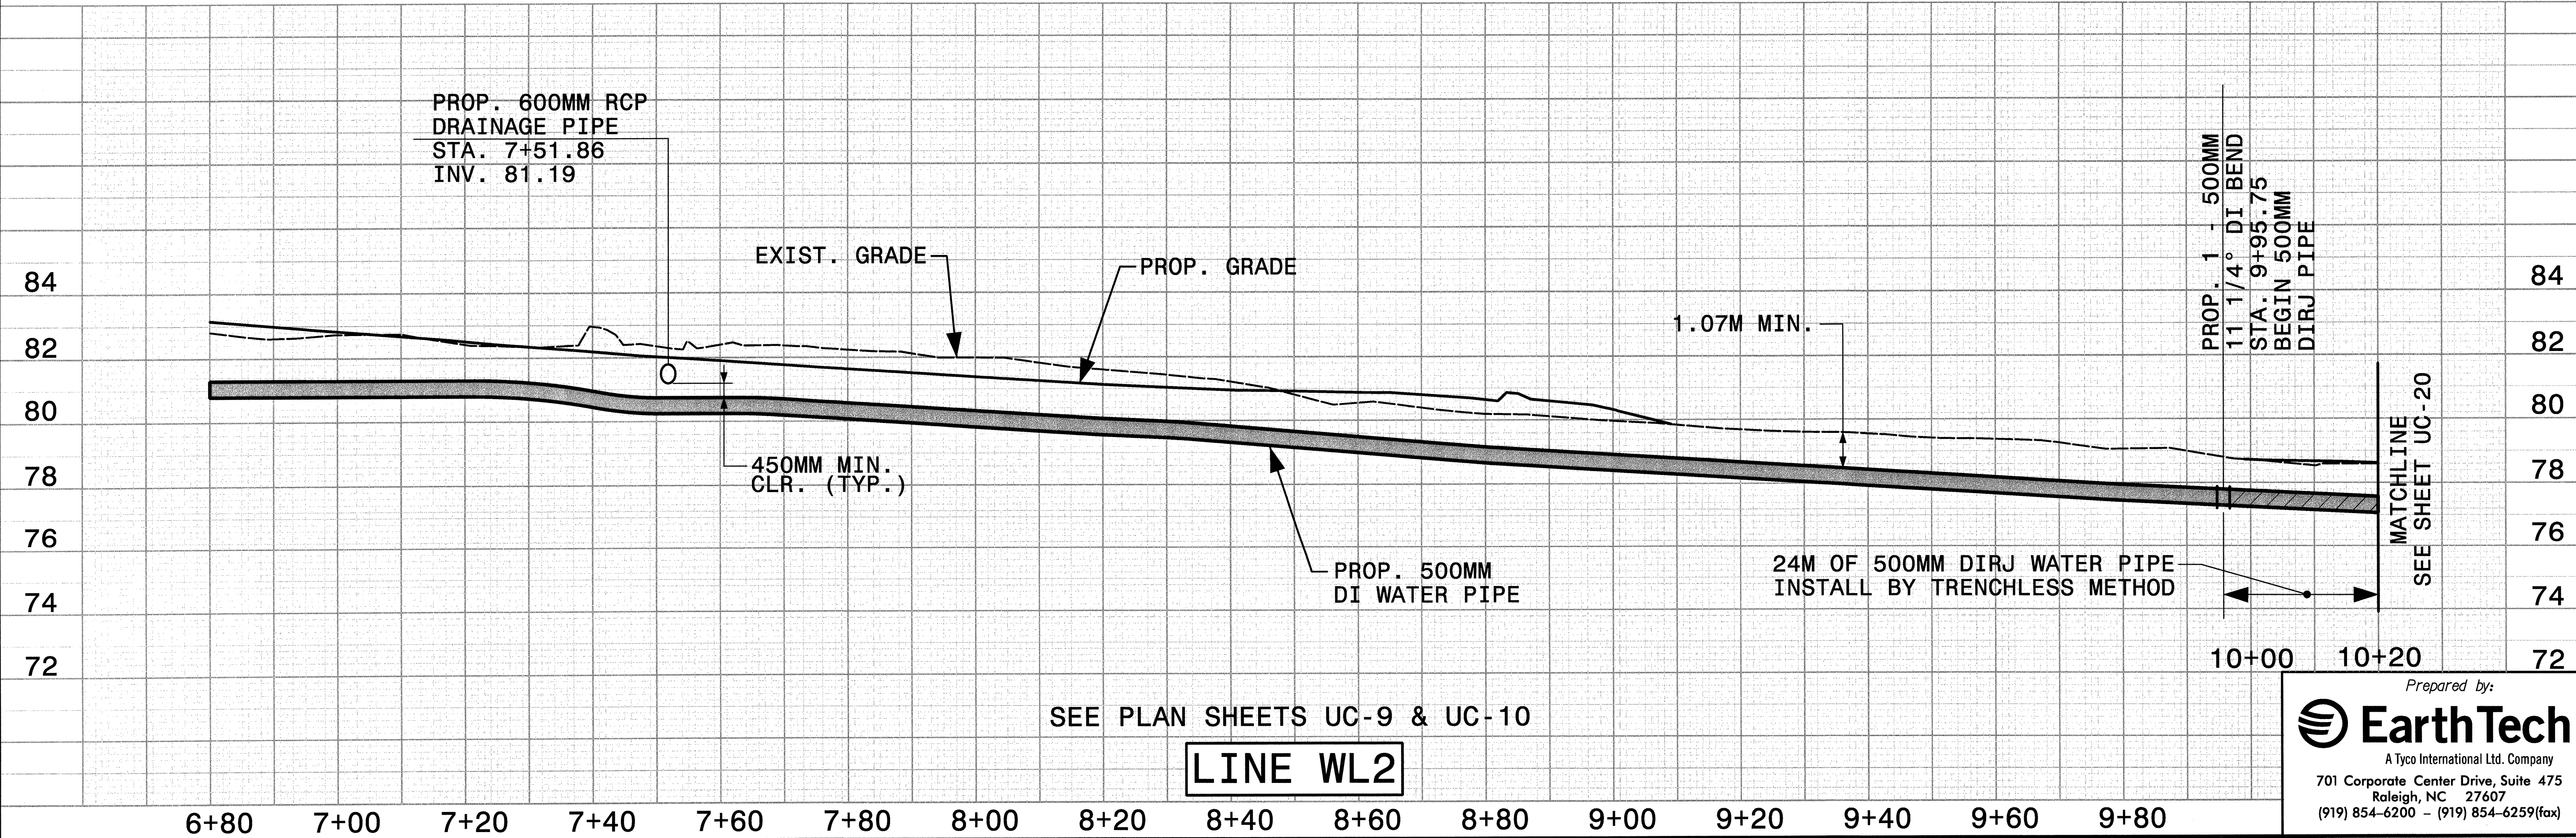

SEE PLAN SHEETS UC-9 & UC-10

LINE WL2

g:\7387\IN\2552c\pco\uc\2552cuc19.ppl
 01/26/2005 03:55:11 PM