



UTILITY CONSTRUCTION

PROP. 1 - 300MM 11 1/4° DI BEND STA. 0+34.17	94
PROP. 1 - 300MM 11 1/4° DI BEND STA. 0+38.09	92
EXIST. 300MM FORCE MAIN	86
EXIST. 300MM FORCE MAIN	84

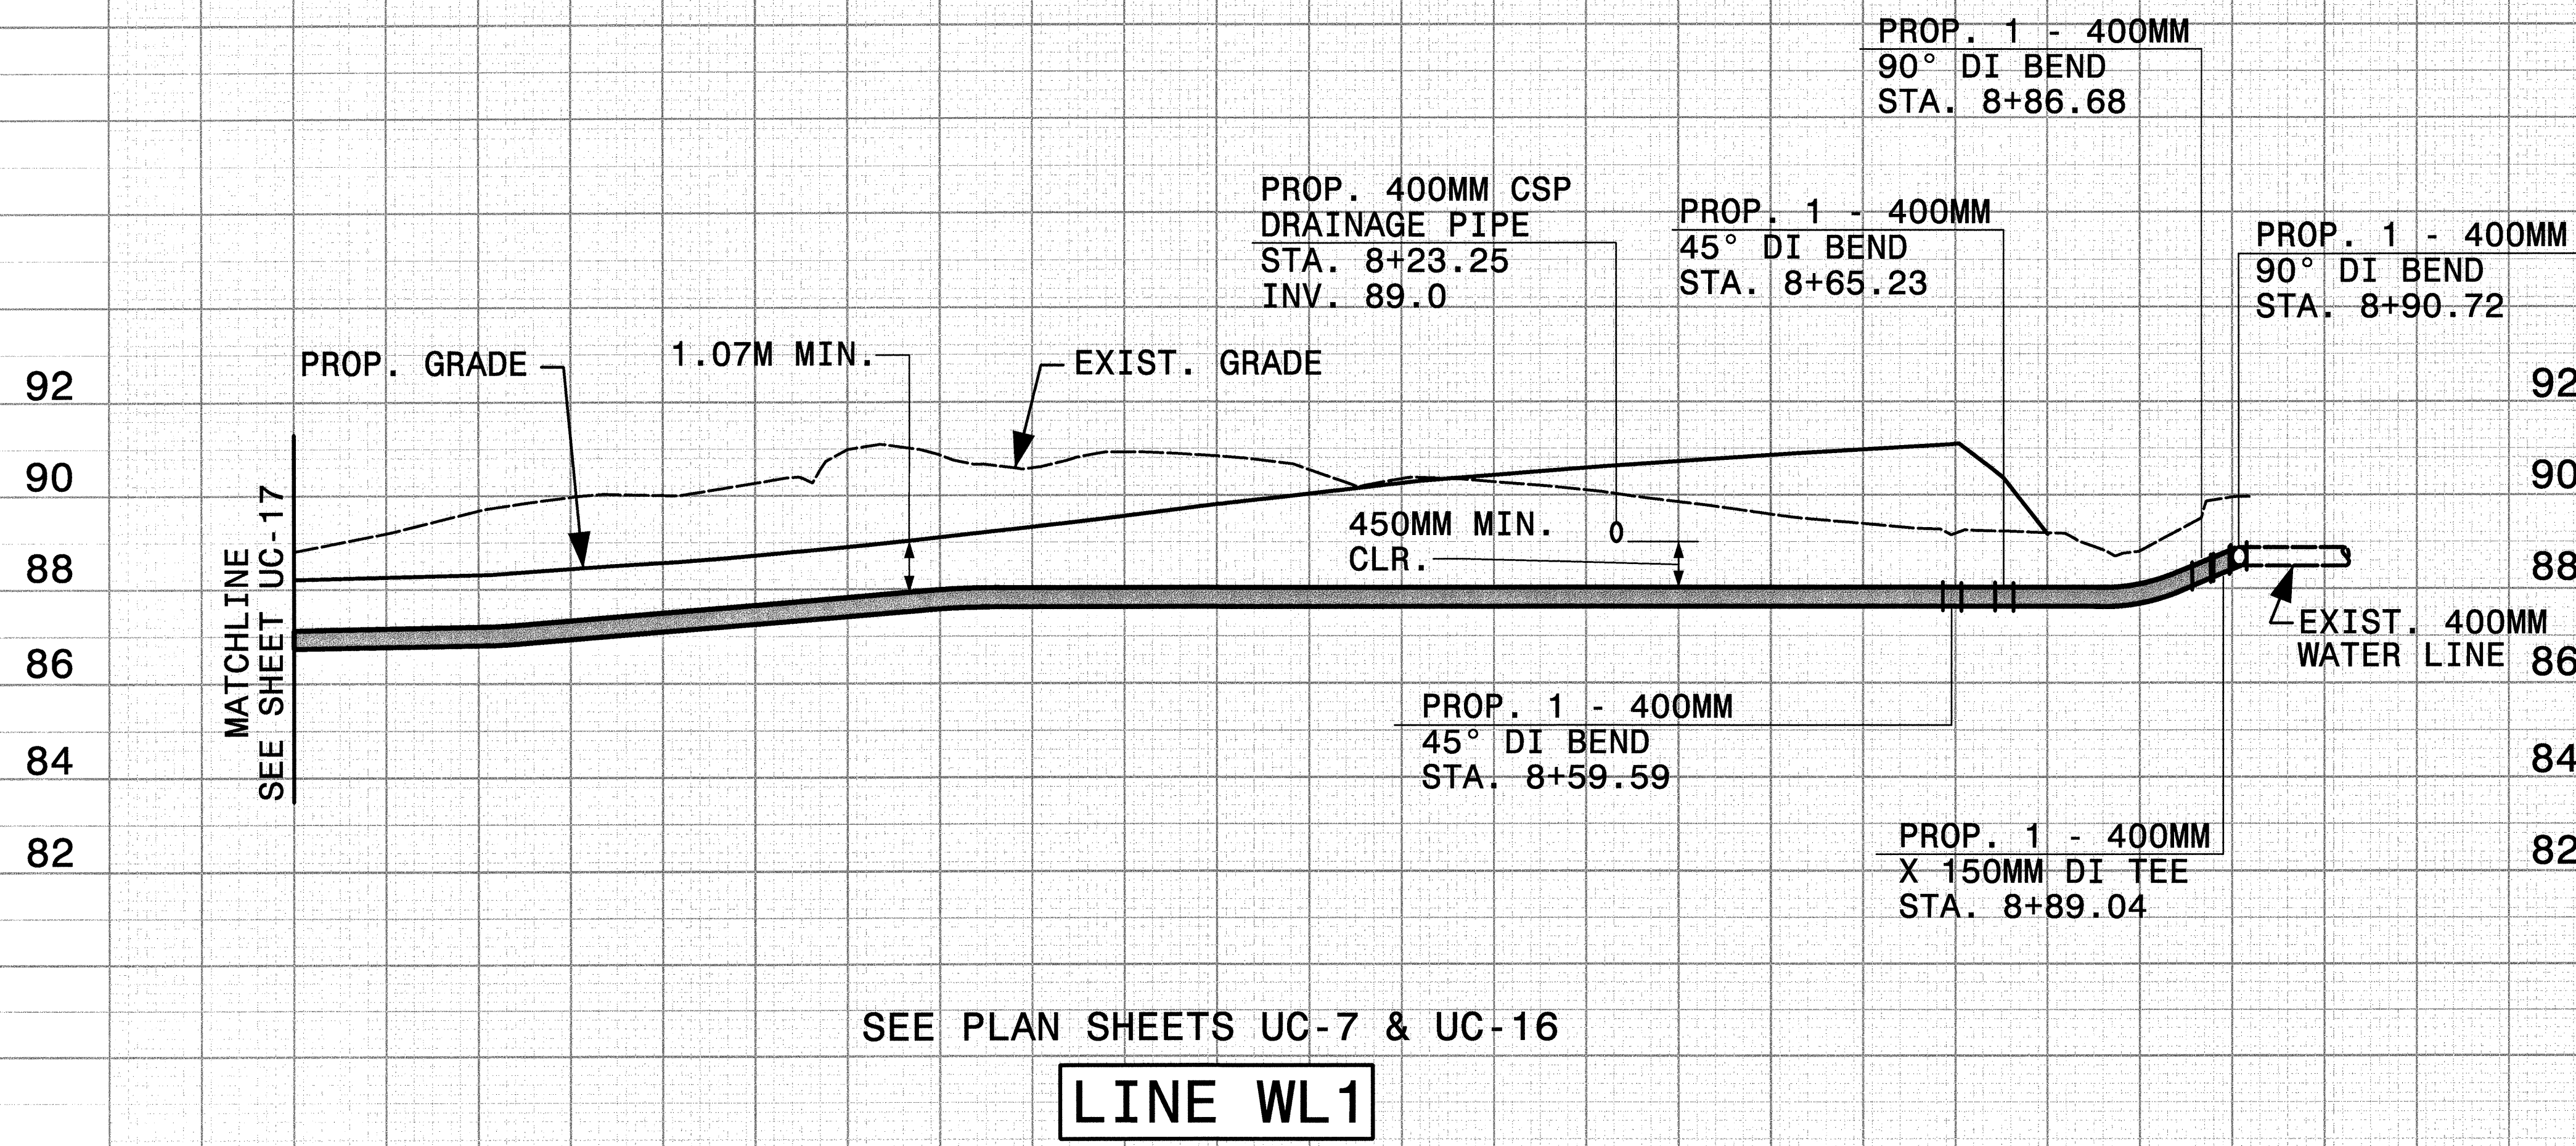


SEE PLAN SHEETS UC-7 & UC-16

LINE WL1

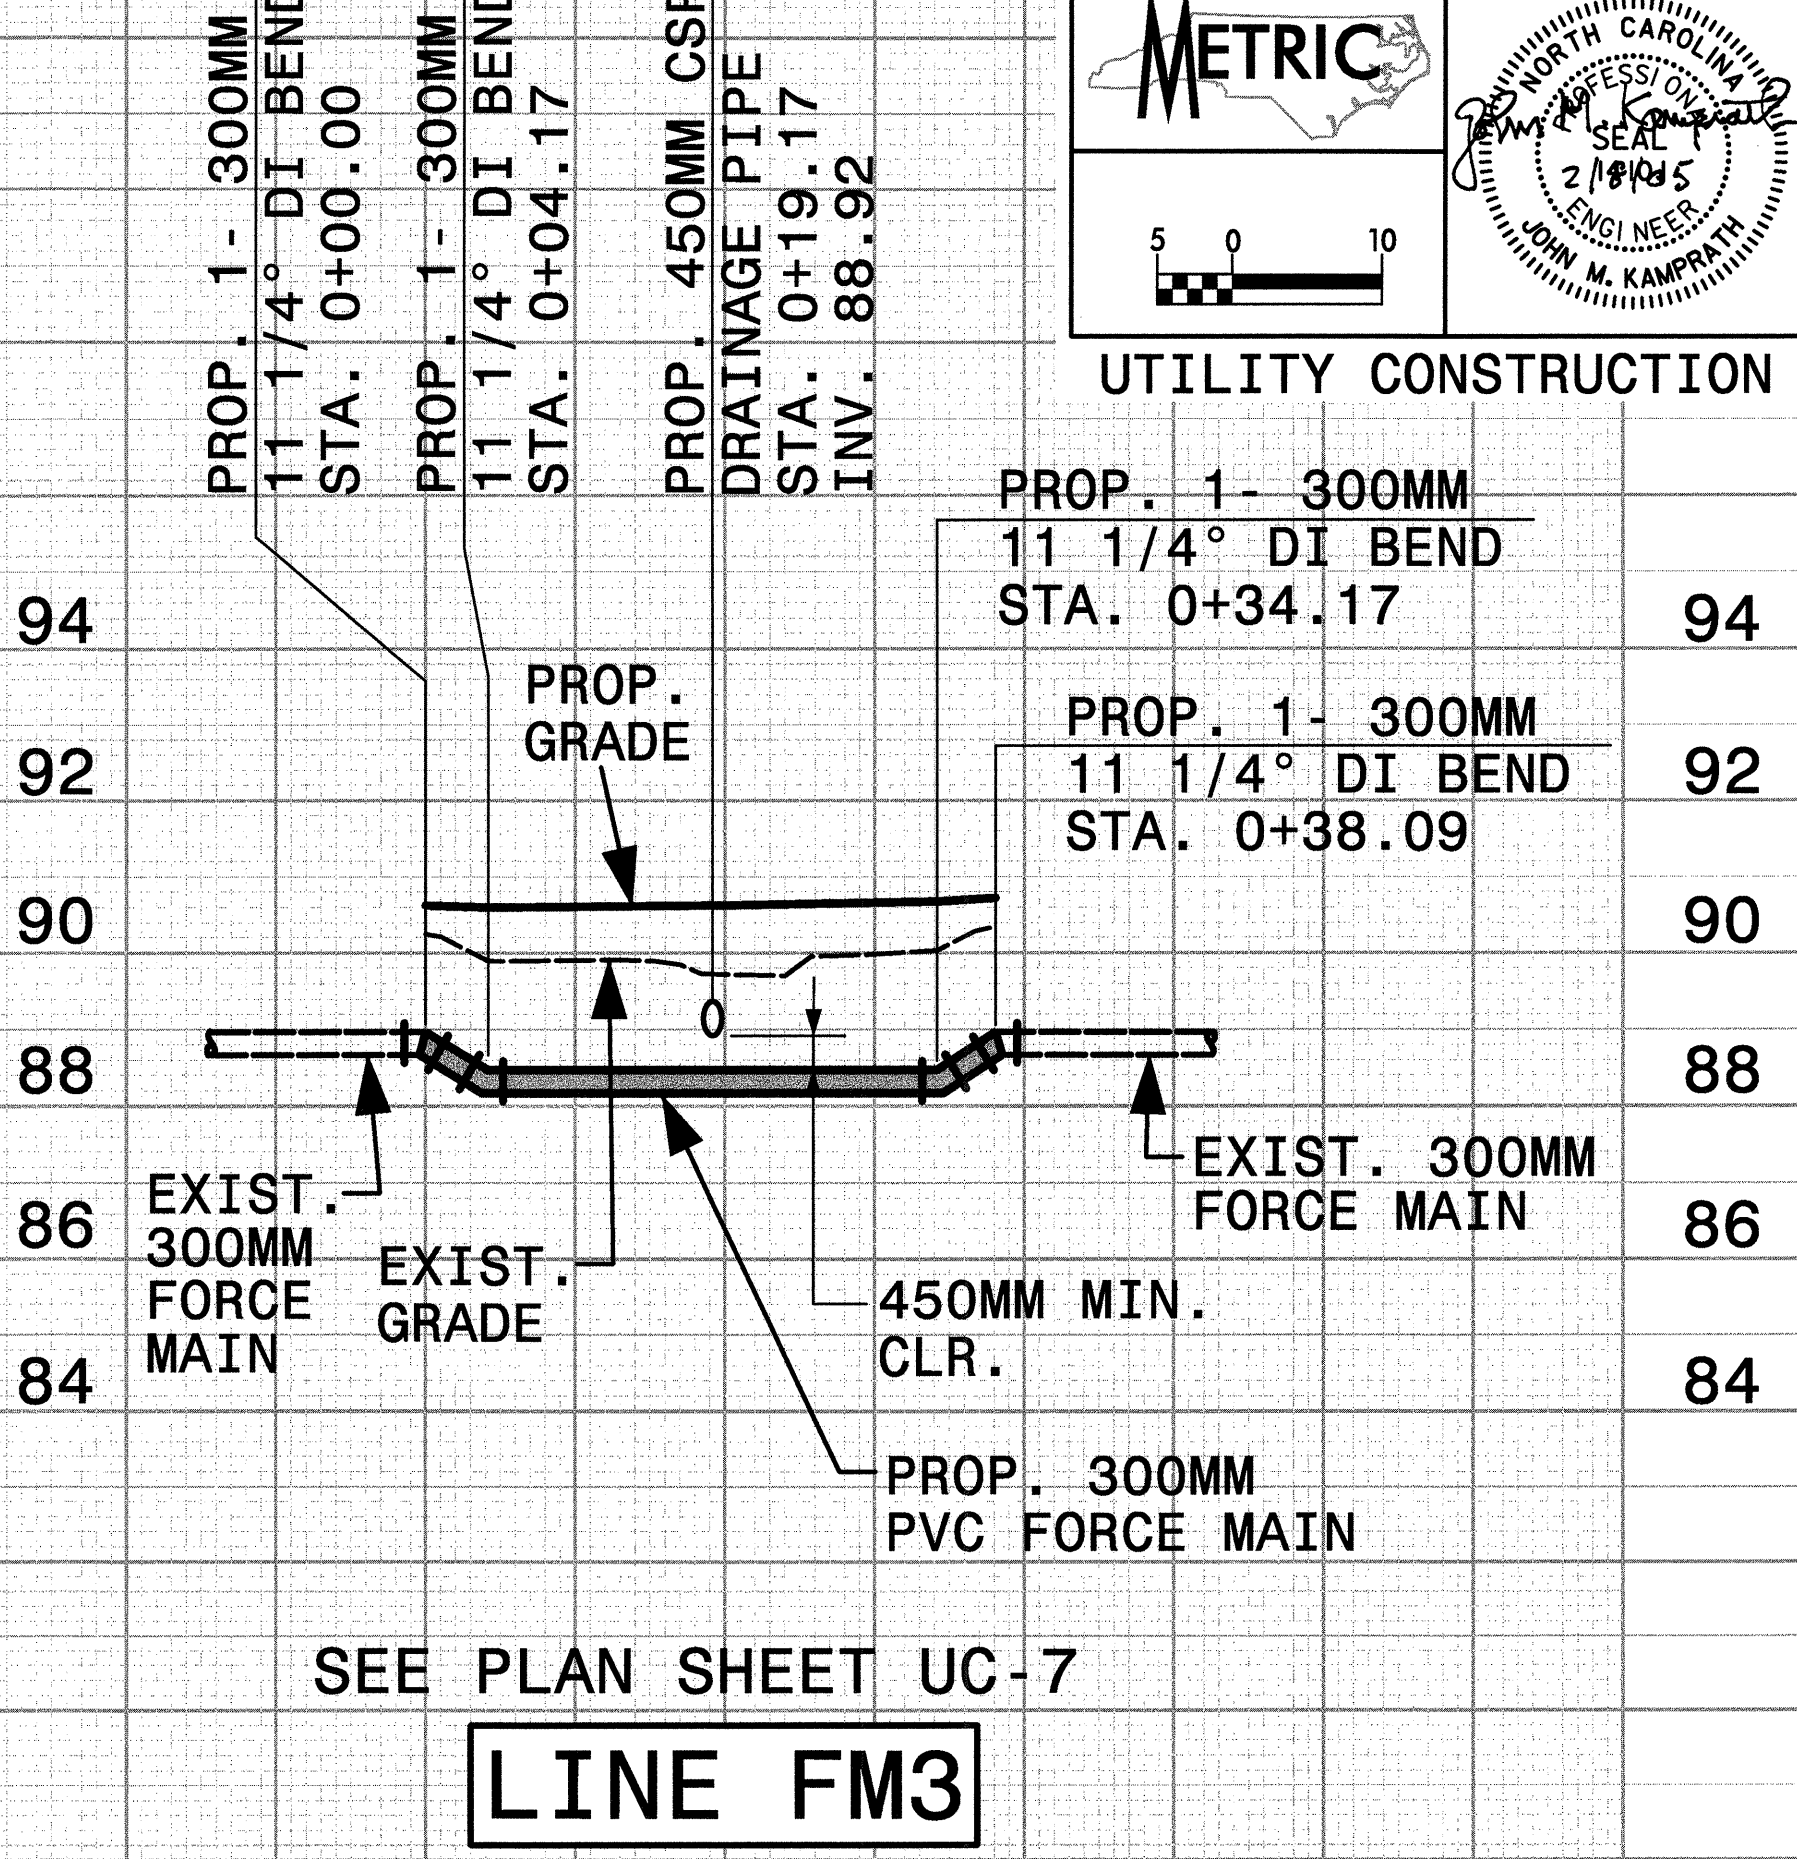

SEE PLAN SHEET UC-7

LINE FM3

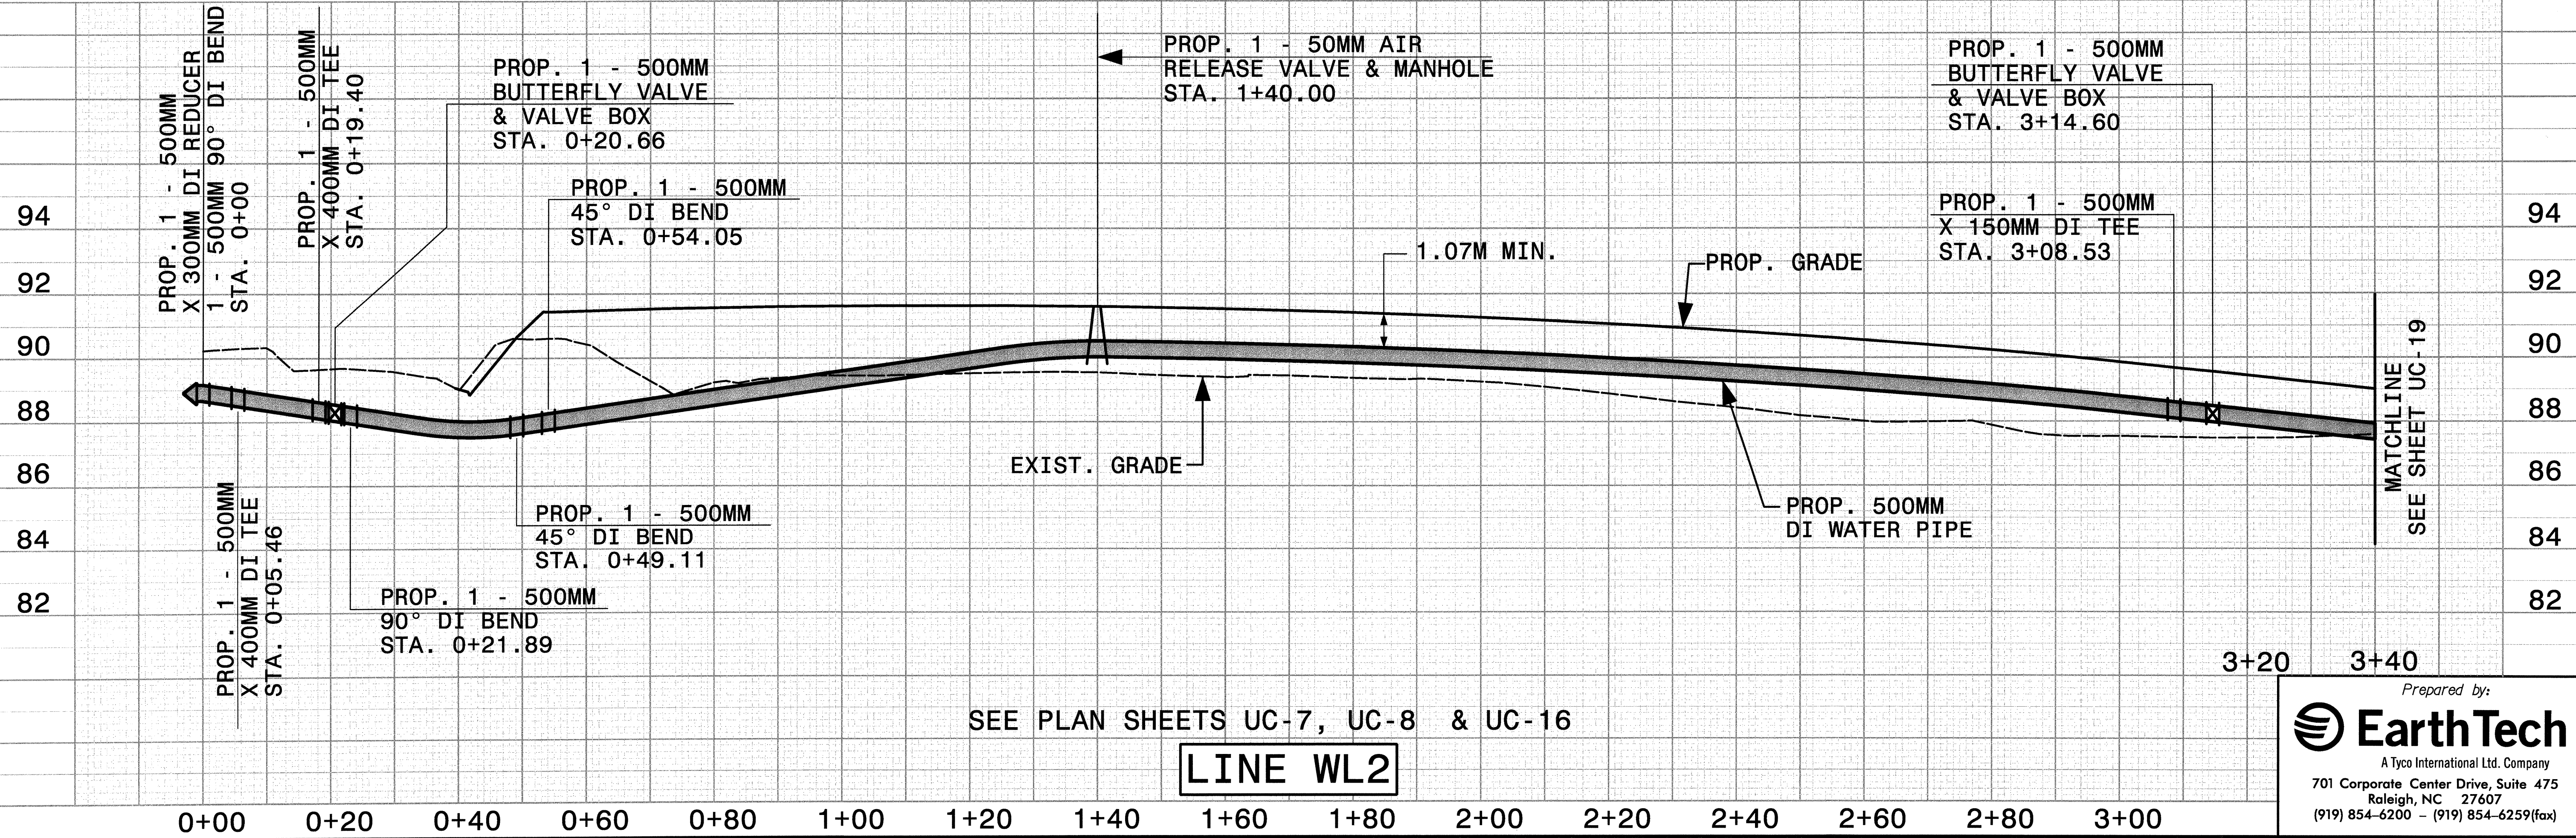

SEE PLAN SHEETS UC-7, UC-8 & UC-16

LINE WL2

Prepared by:
EarthTech
 A Tyco International Ltd. Company
 701 Corporate Center Drive, Suite 475
 Raleigh, NC 27607
 (919) 854-6200 - (919) 854-6259(fax)

Q:\75871\NR-2552C\Fig\Nuc\NR2552Cuc18.dwg 04/16/21 PM 02/08/2005