



UTILITY CONSTRUCTION

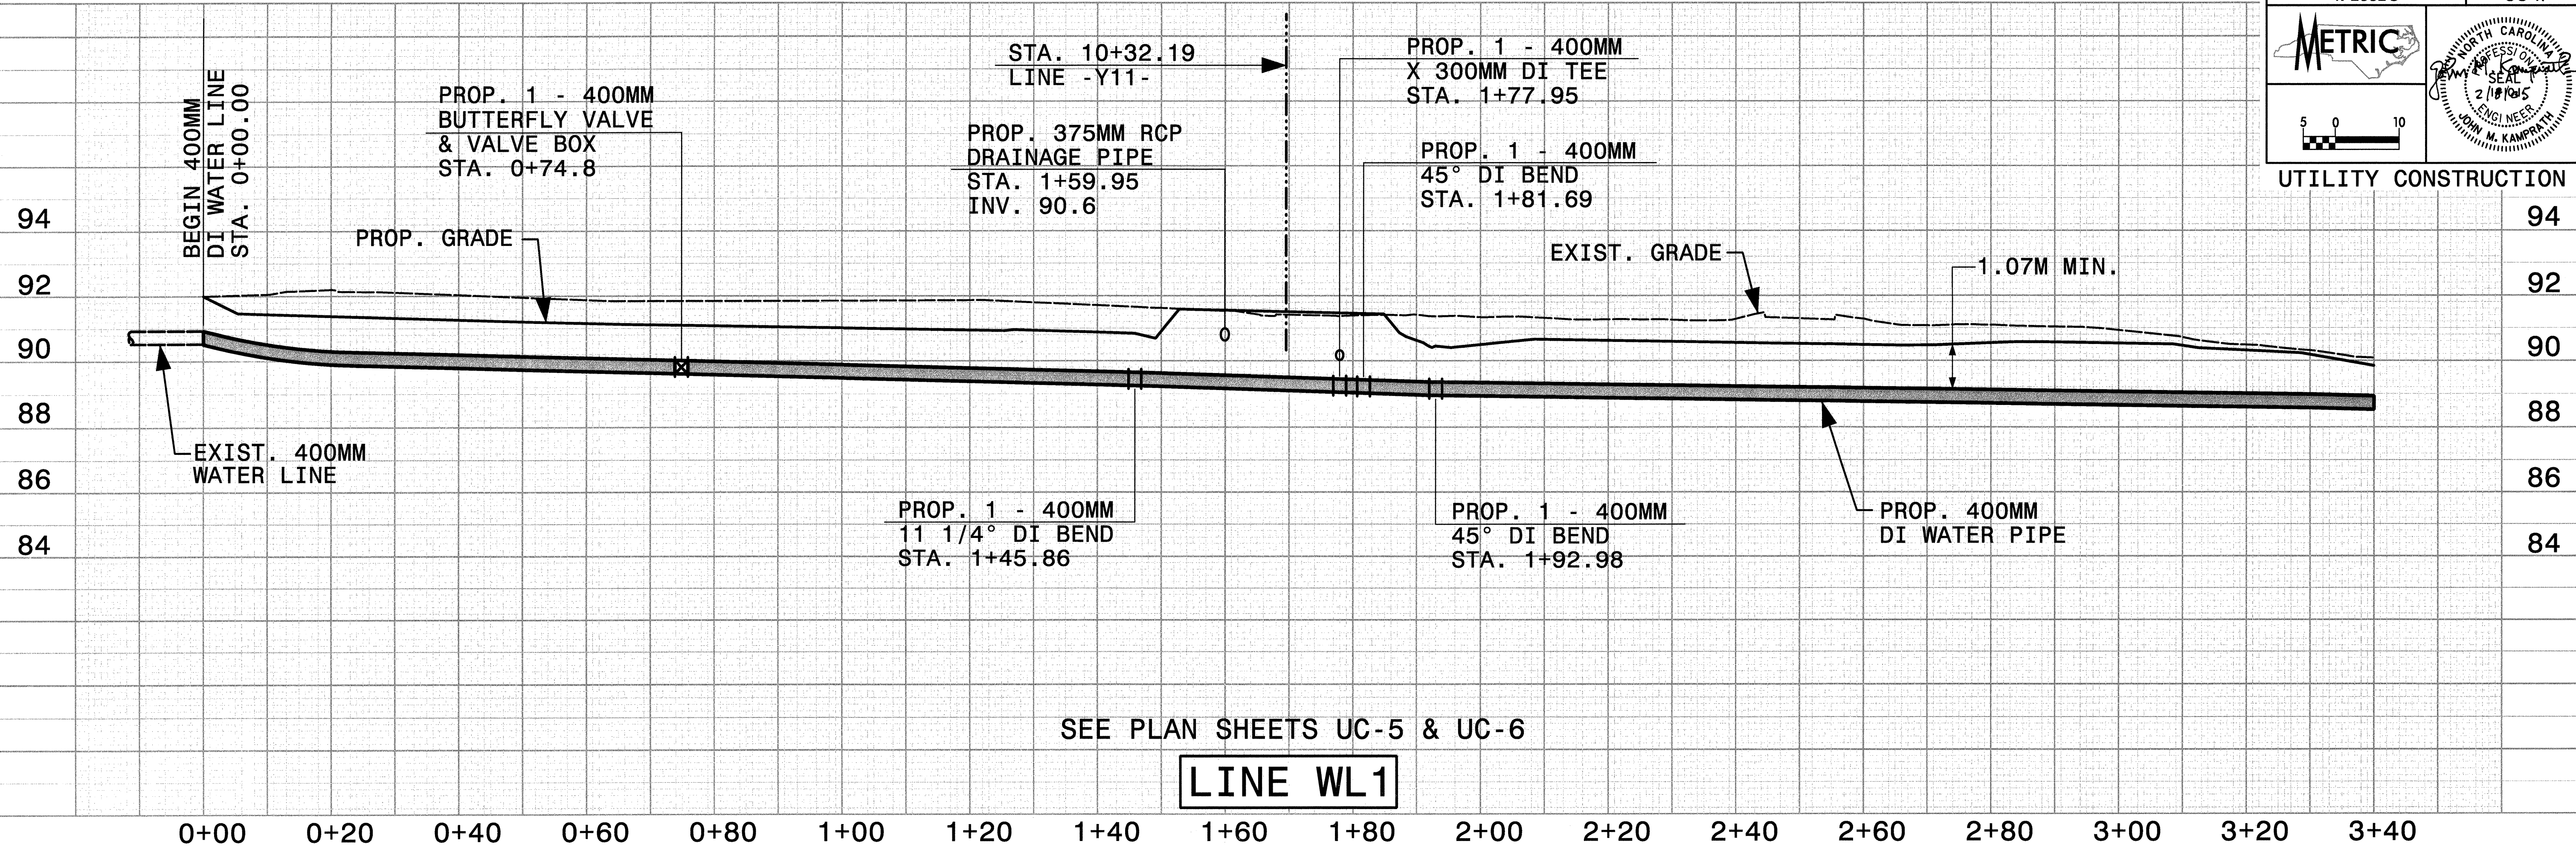

LINE WL1

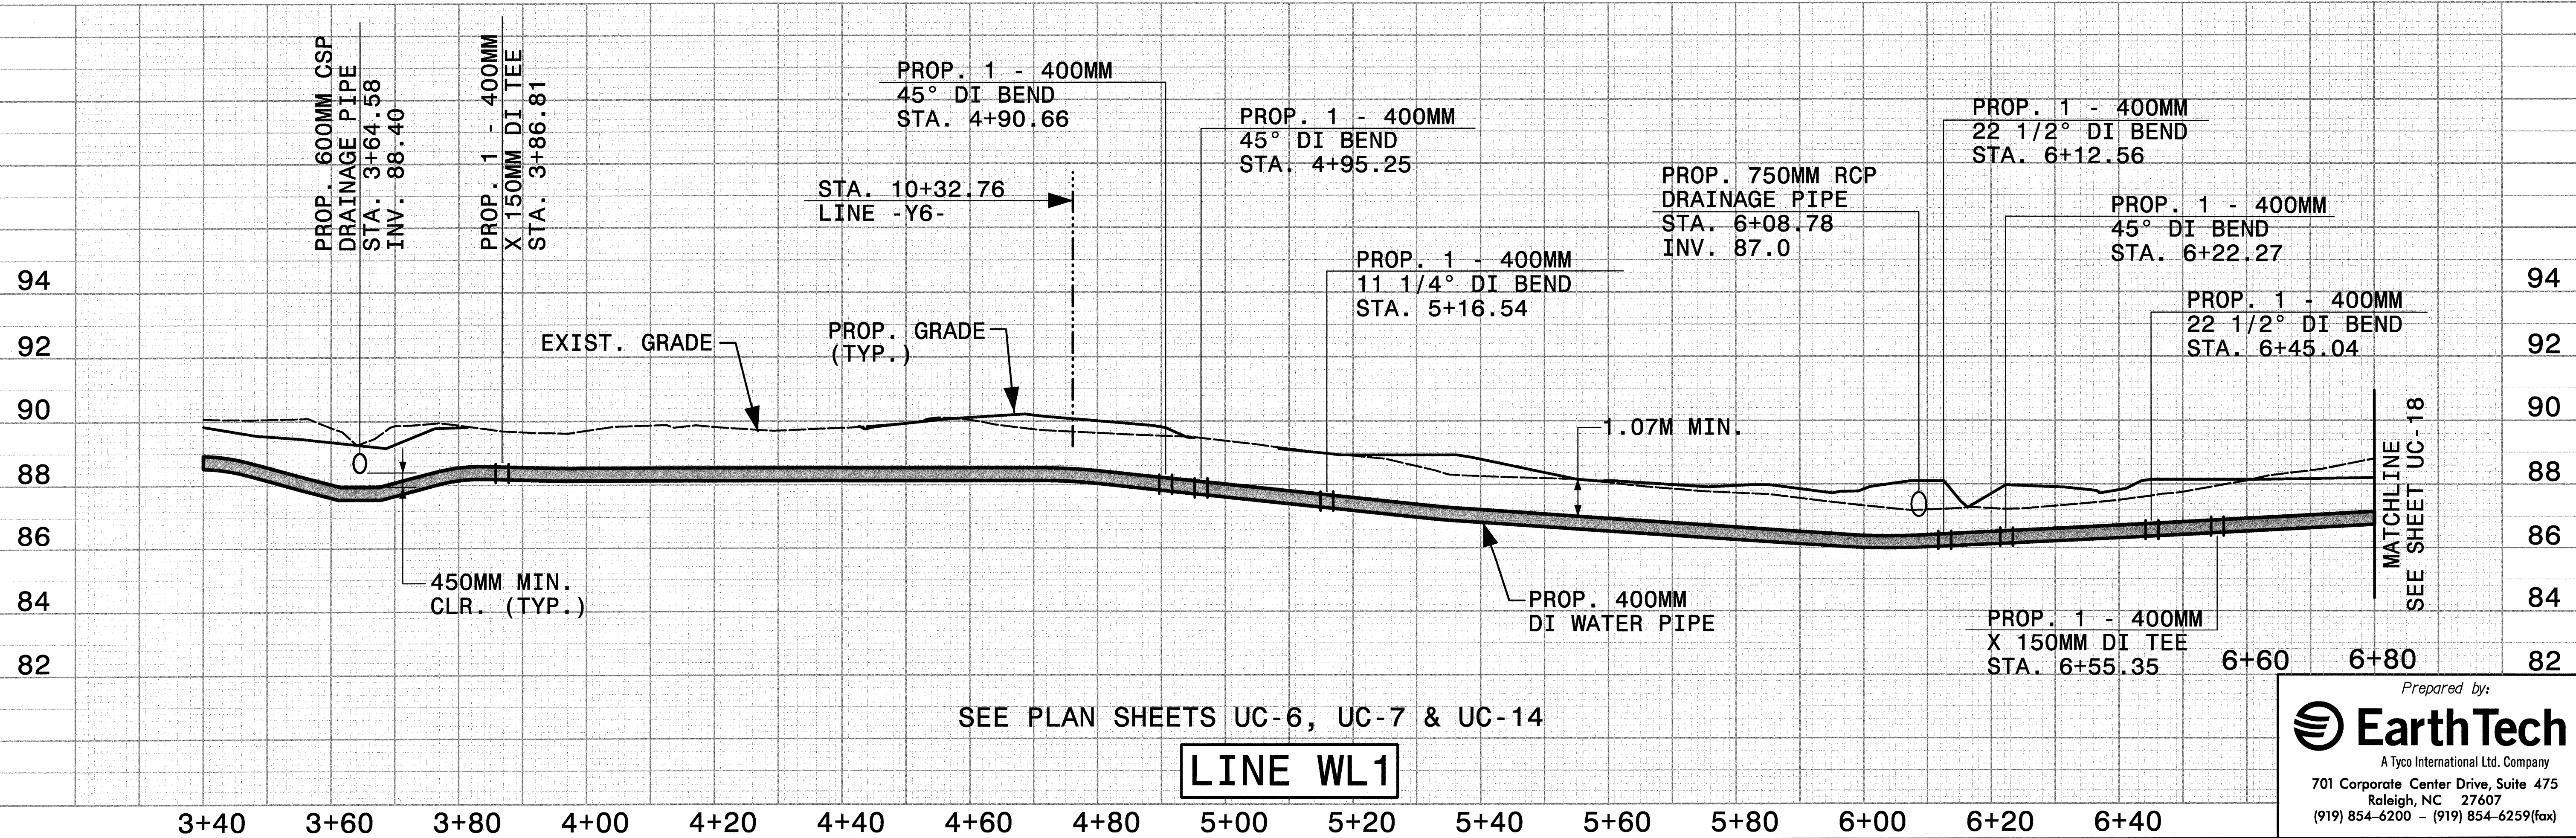

LINE WL1

G:\7987\17-2552c\proj\Nuc\2552cuc17.dwg
 02/08/2005 04:06:08 PM