


ALL WATER AND SEWER LINES OWNED BY JOHNSTON COUNTY

PROJECT REFERENCE NO. R-2552C	SHEET NO. UC-15
UTILITY CONSTRUCTION	

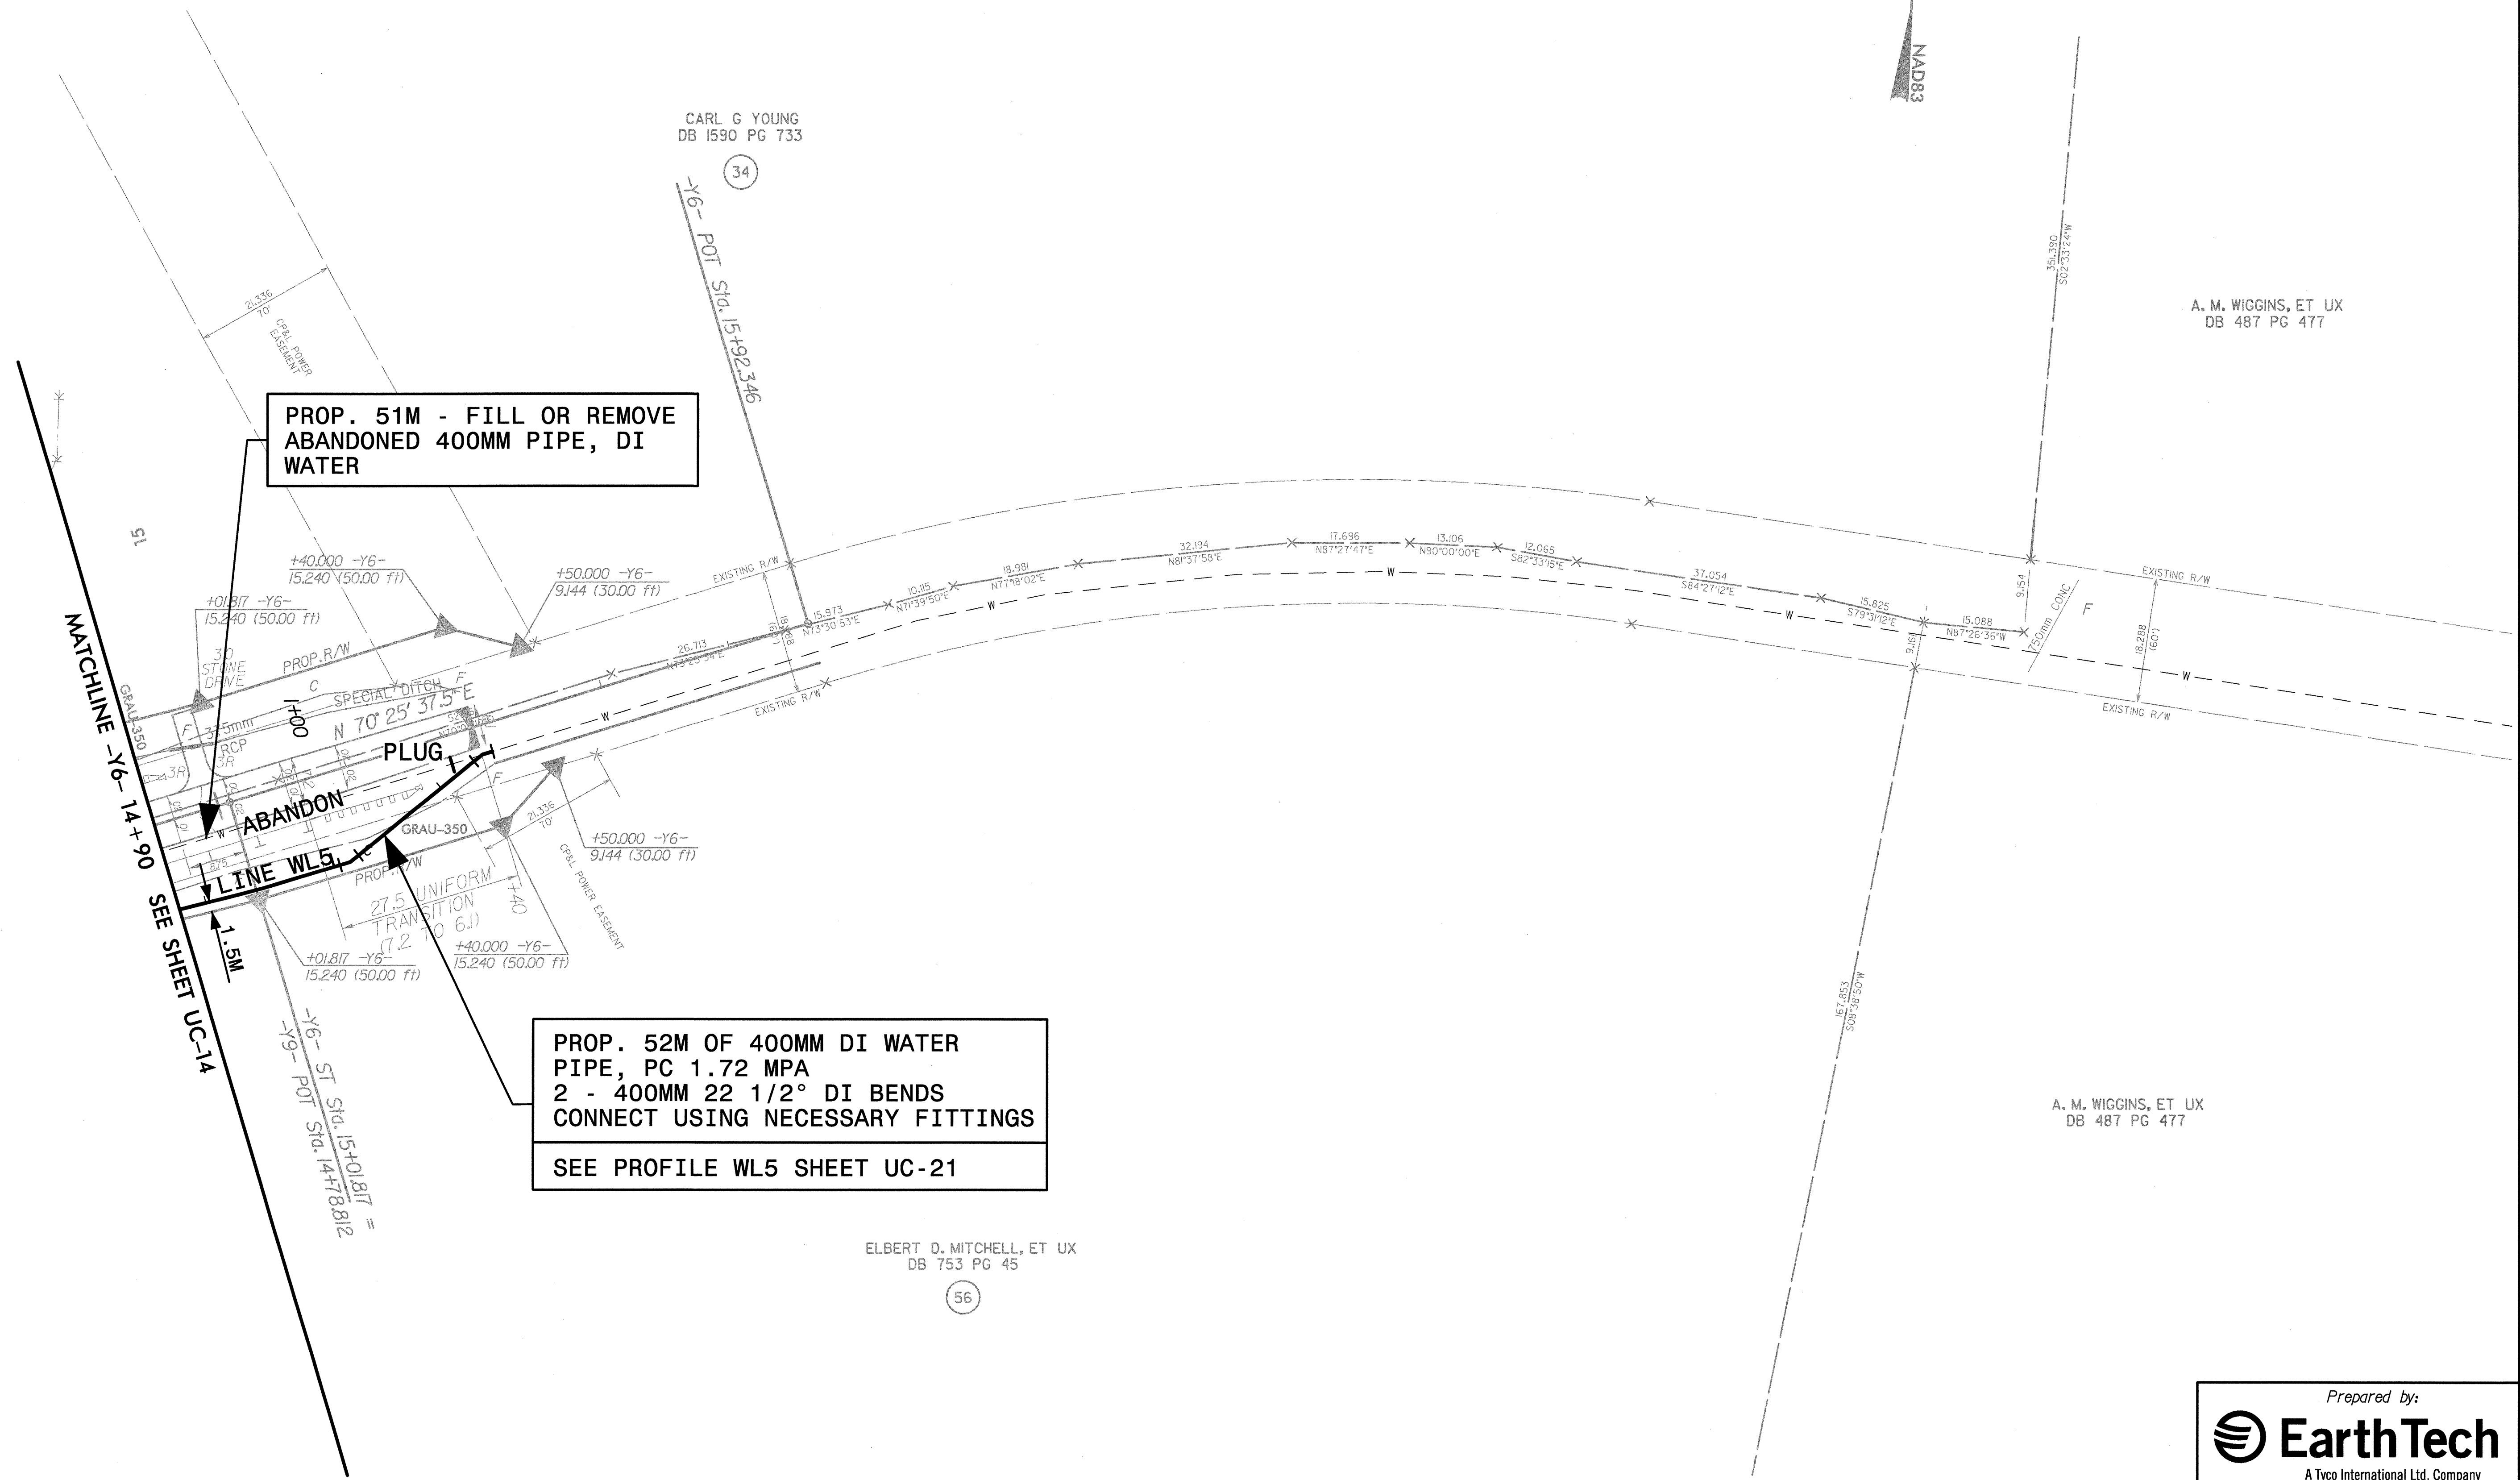

PROP. 51M - FILL OR REMOVE ABANDONED 400MM PIPE, DI WATER

**PROP. 52M OF 400MM DI WATER PIPE, PC 1.72 MPA
2 - 400MM 22 1/2° DI BENDS
CONNECT USING NECESSARY FITTINGS
SEE PROFILE WL5 SHEET UC-21**

CARL G YOUNG
DB 1590 PG 733

A. M. WIGGINS, ET UX
DB 487 PG 477

A. M. WIGGINS, ET UX
DB 487 PG 477

ELBERT D. MITCHELL, ET UX
DB 753 PG 45

01/28/2005 11:25:55c:\p01\loc\p2552cuc15.psh
 03:55:54 PM

Prepared by:

EarthTech
A Tyco International Ltd. Company
701 Corporate Center Drive, Suite 475
Raleigh, NC 27607
(919) 854-6200 - (919) 854-6259(fax)