


ALL WATER AND SEWER LINES OWNED BY JOHNSTON COUNTY

PROJECT REFERENCE NO. R-2552C	SHEET NO. UC-13
5 0 10	
UTILITY CONSTRUCTION	

PROP. 21M OF 400MM DI WATER PIPE, PC 1.72 MPA  
2 - 400MM 22 1/2° DI BENDS CONNECT USING NECESSARY FITTINGS  
SEE PROFILE WL3 SHEET UC-20

PROP. 21M - FILL OR REMOVE ABANDONED 400MM PIPE, DI WATER

MATCHLINE -Y4- 31 + 60 SEE SHEET UC-12

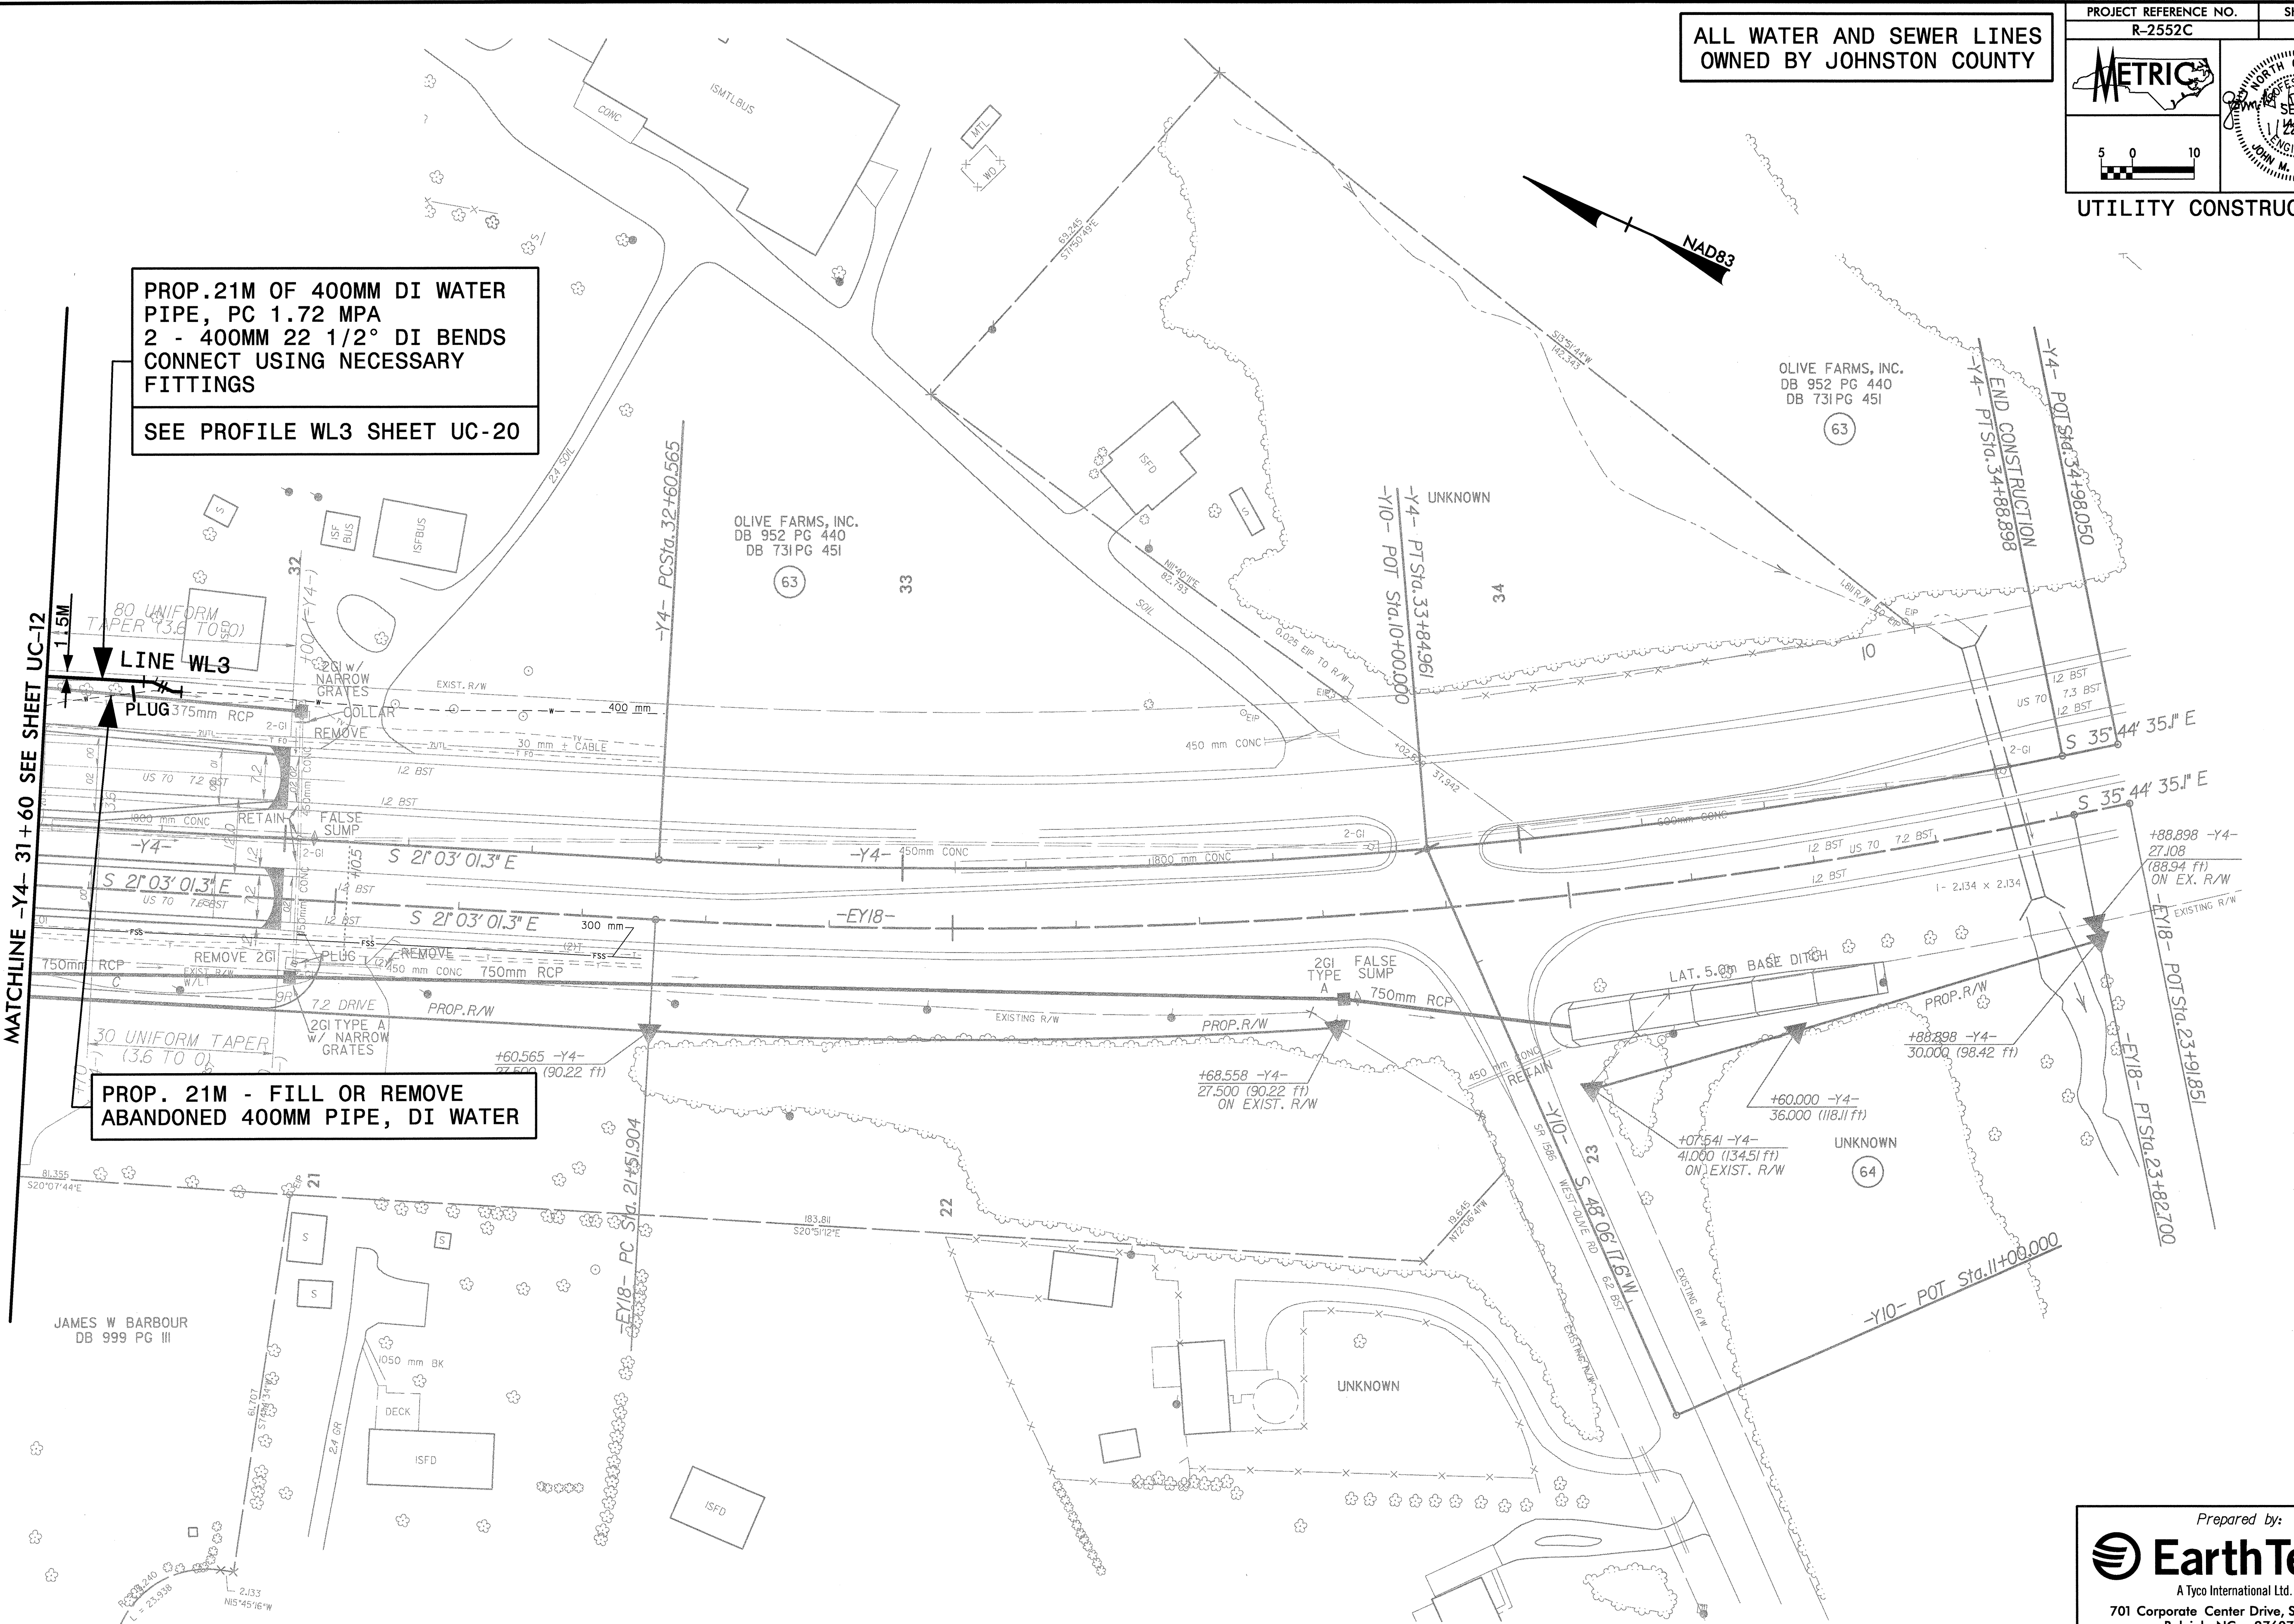

g:\7997\NC-2552c\proj\UC-13\2552cuc13.psh  
 01/28/2005 03:52:29 PM

Prepared by:

A Tyco International Ltd. Company  
 701 Corporate Center Drive, Suite 475  
 Raleigh, NC 27607  
 (919) 854-6200 - (919) 854-6259(fax)