


UTILITY CONSTRUCTION

ALL WATER AND SEWER LINES OWNED BY JOHNSTON COUNTY

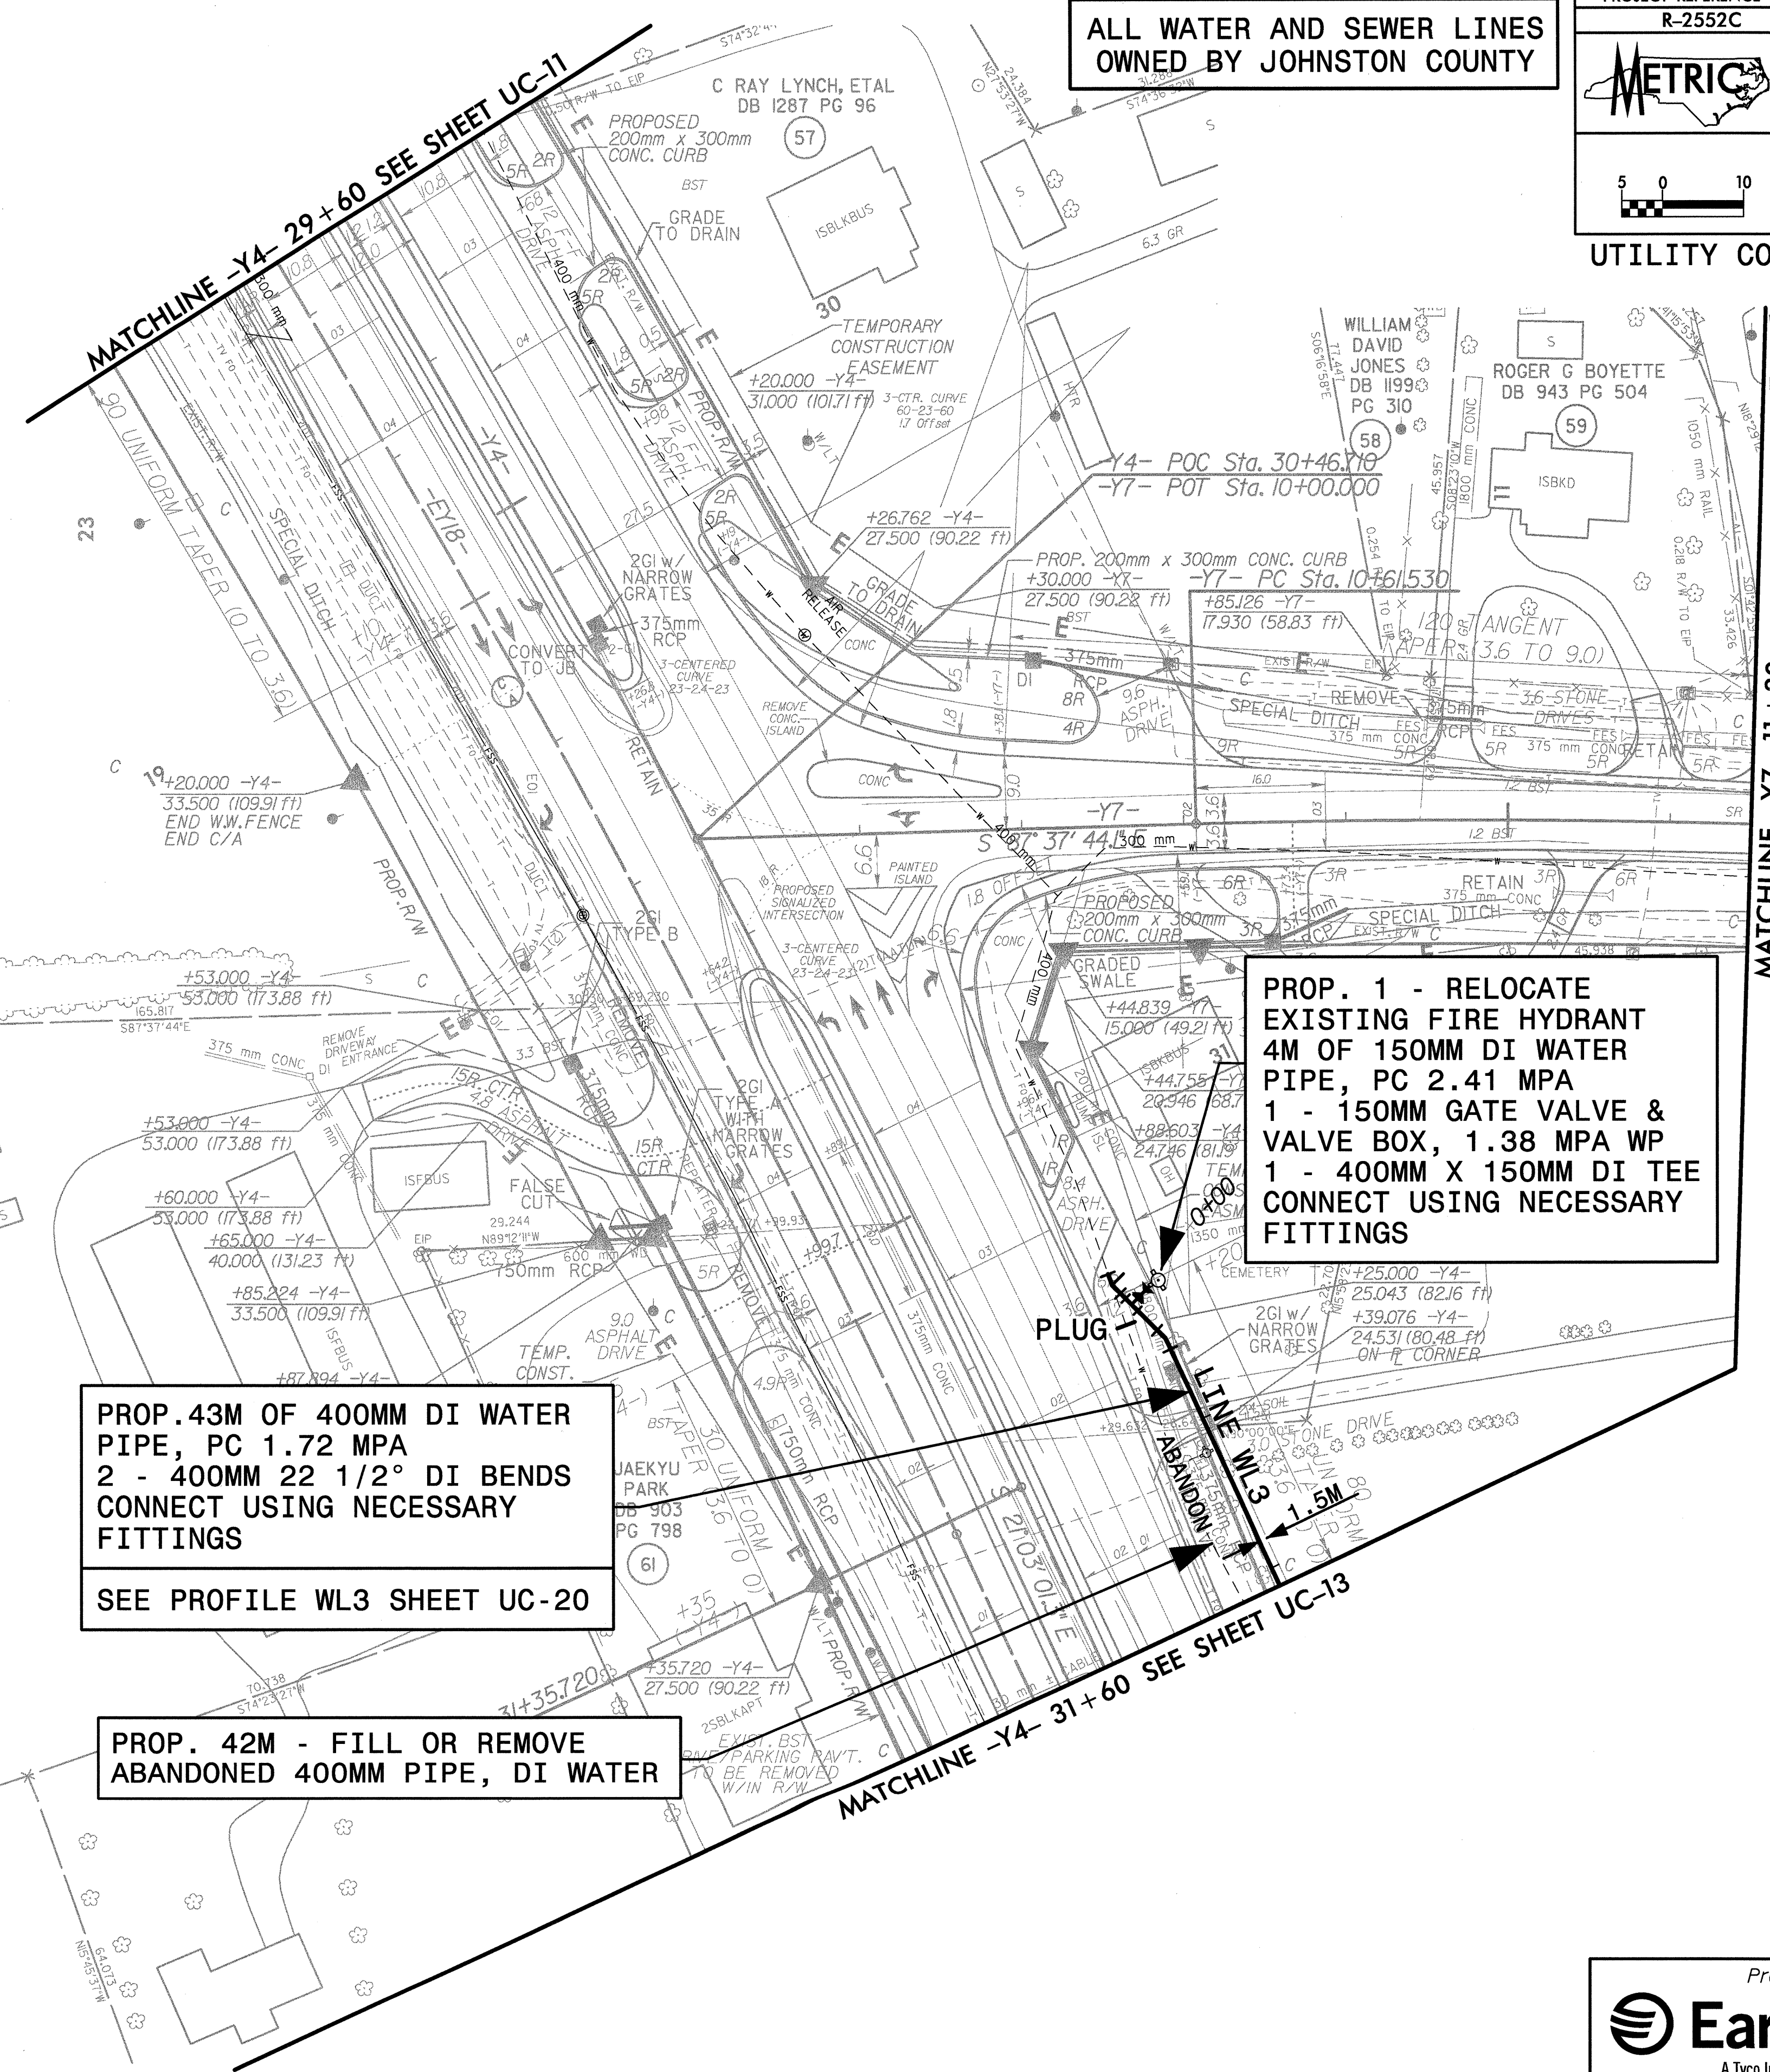

JAMES WINFRED JONES  
DB 552 PG 312

43



NORMAN E. BROWN  
DB 1263 PG 668

FLOYD M EDWARDS  
DB 1073 PG 568

60

THOMAS EDWARD GREEN  
DB 953 PG 514

PROP. 43M OF 400MM DI WATER PIPE, PC 1.72 MPA  
2 - 400MM 22 1/2° DI BENDS CONNECT USING NECESSARY FITTINGS  
SEE PROFILE WL3 SHEET UC-20

PROP. 42M - FILL OR REMOVE ABANDONED 400MM PIPE, DI WATER

PROP. 1 - RELOCATE EXISTING FIRE HYDRANT  
4M OF 150MM DI WATER PIPE, PC 2.41 MPA  
1 - 150MM GATE VALVE & VALVE BOX, 1.38 MPA WP  
1 - 400MM X 150MM DI TEE CONNECT USING NECESSARY FITTINGS

G:\1997\NC-2552c\proj\nc2552cuc12.psh 03/23/2009 11:41 AM