


ALL WATER AND SEWER LINES OWNED BY JOHNSTON COUNTY

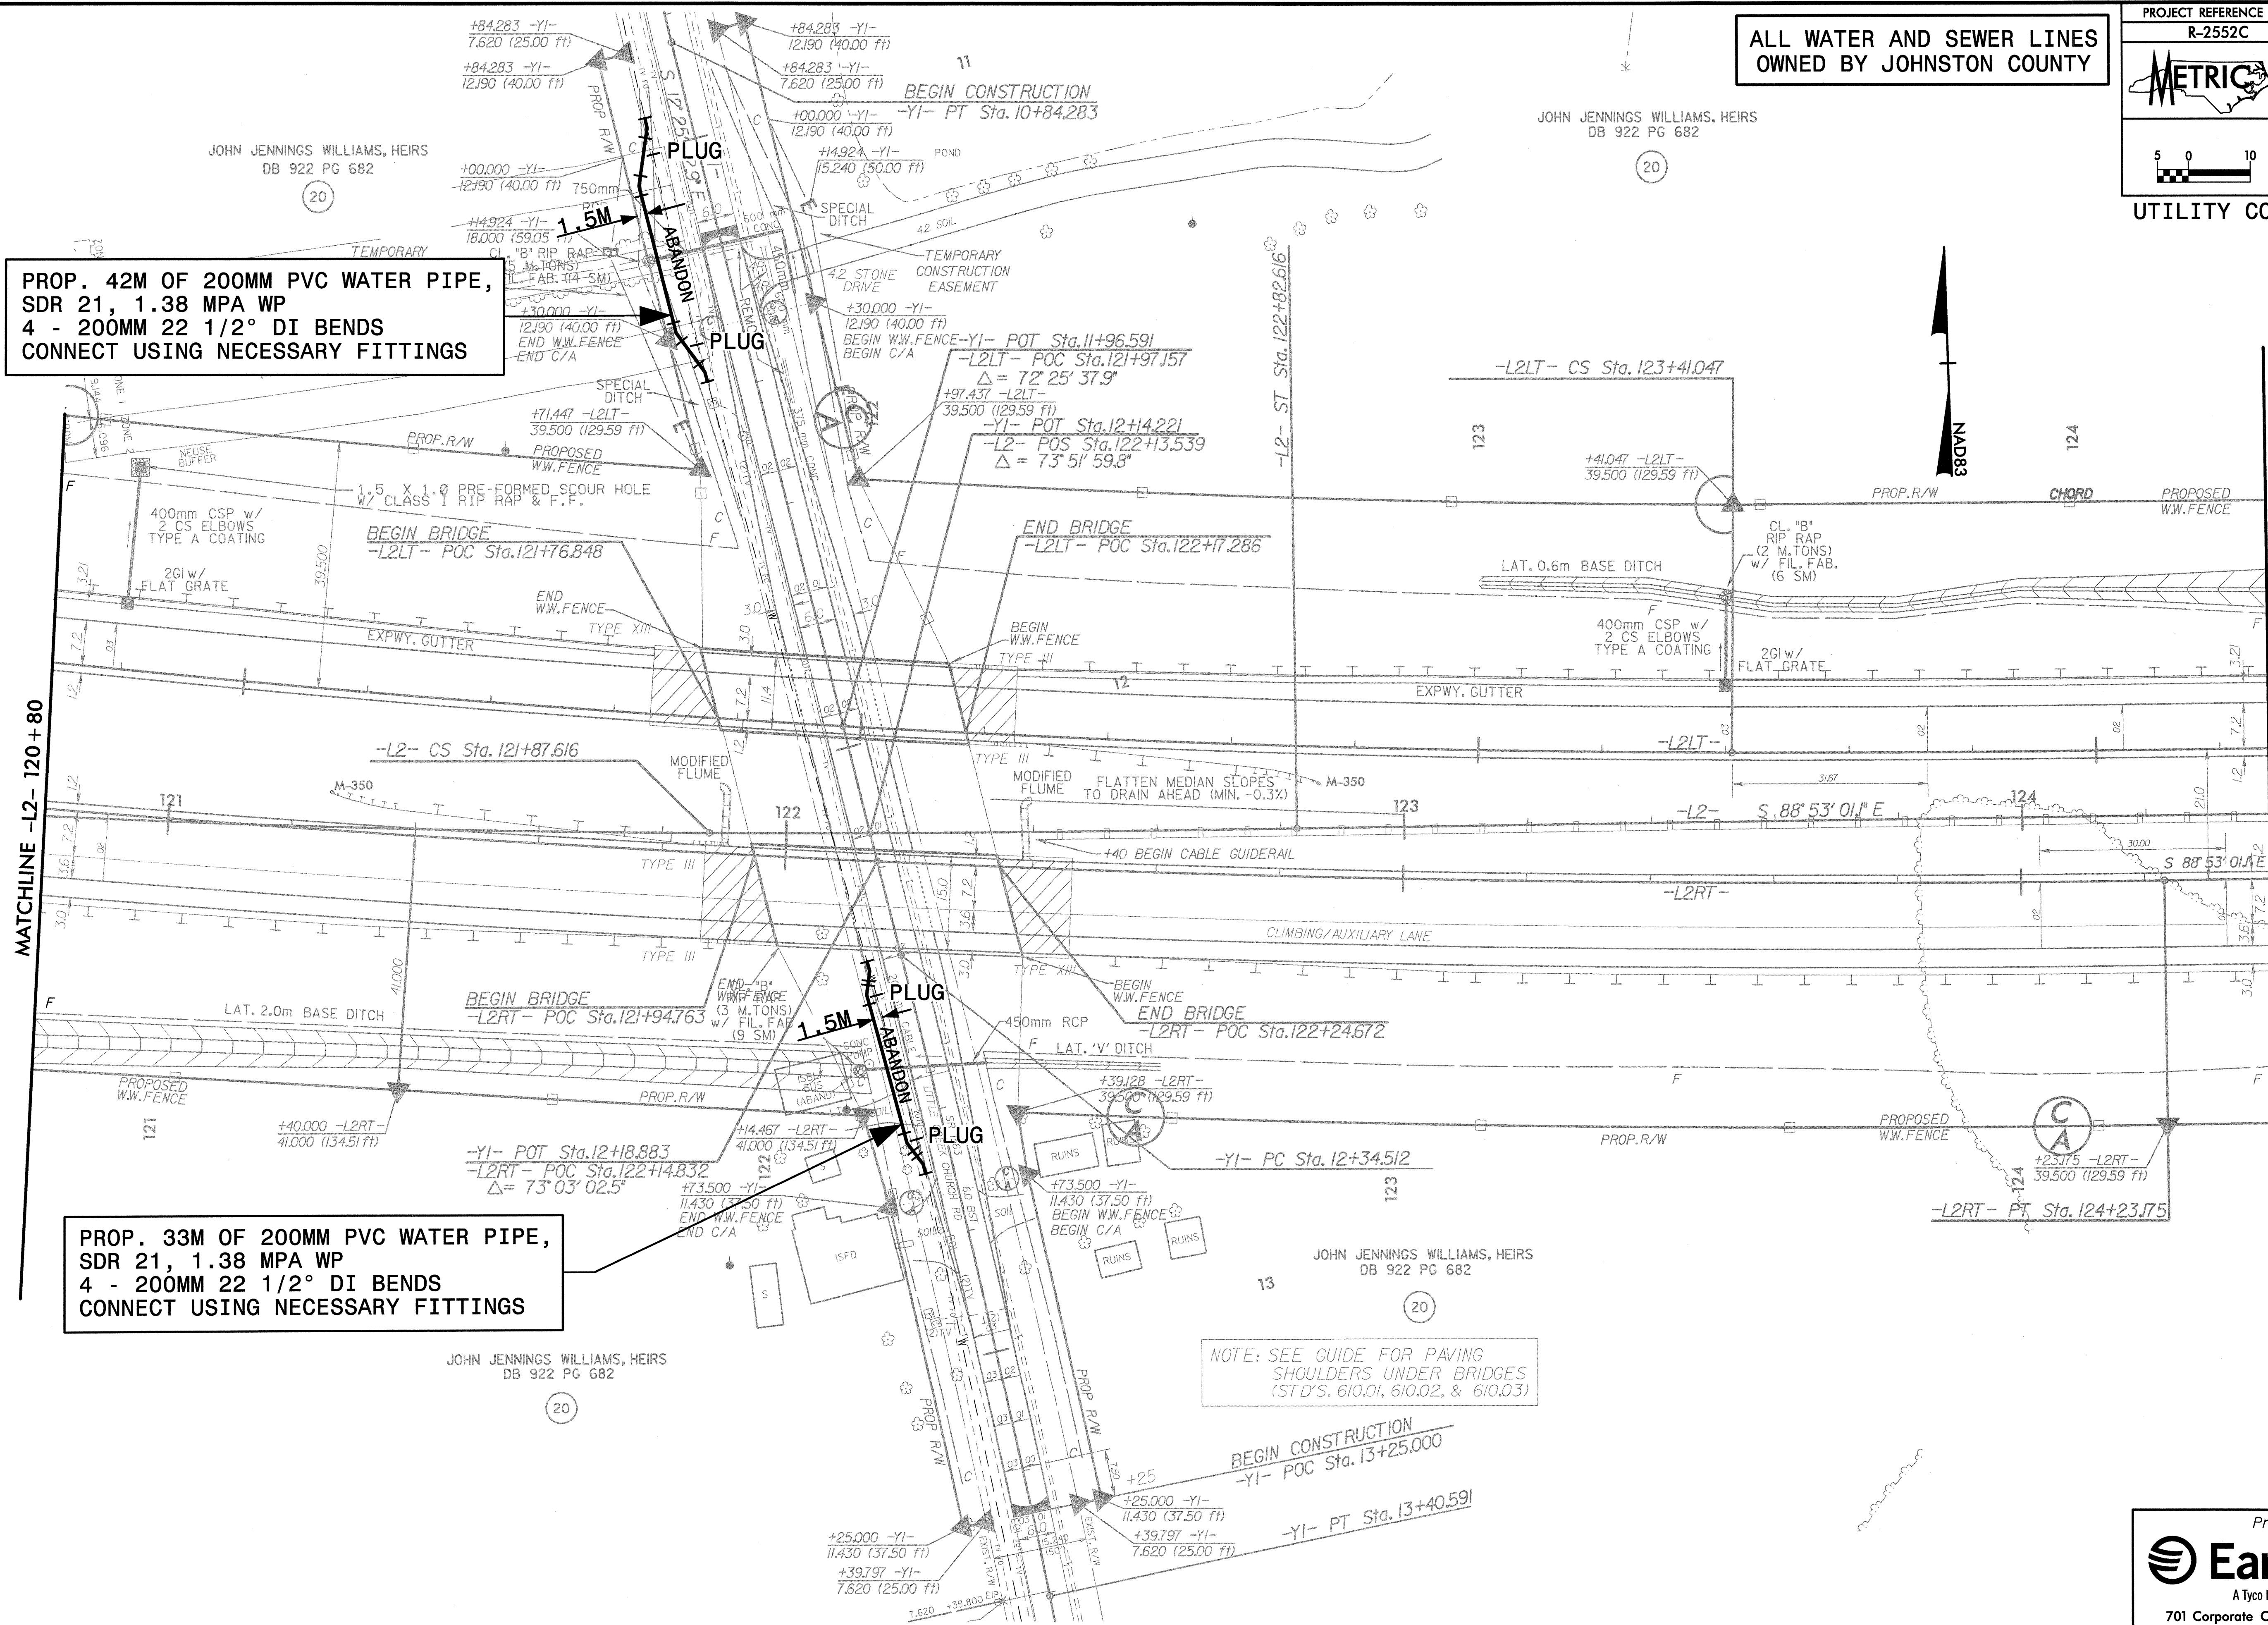

PROP. 42M OF 200MM PVC WATER PIPE, SDR 21, 1.38 MPA WP  
4 - 200MM 22 1/2° DI BENDS  
CONNECT USING NECESSARY FITTINGS

PROP. 33M OF 200MM PVC WATER PIPE, SDR 21, 1.38 MPA WP  
4 - 200MM 22 1/2° DI BENDS  
CONNECT USING NECESSARY FITTINGS

NOTE: SEE GUIDE FOR PAVING SHOULDERS UNDER BRIDGES (STD'S. 610.01, 610.02, & 610.03)

MATCHLINE -L2- 120 + 80

MATCHLINE -L2- 124 + 40

s:\7987\nc-2552c\p\9\loc\12522cuc3.psh  
 05/28/2005 08:55:51 PM