

TIP PROJECT: R-2552C


CONTRACT: 201229

STATE OF NORTH CAROLINA
DIVISION OF HIGHWAYS

JOHNSTON COUNTY

LOCATION: US 70 (CLAYTON BYPASS) FROM EAST OF SR 1560 TO US 70 EAST OF CLAYTON

TYPE OF WORK: UTILITIES RELOCATION

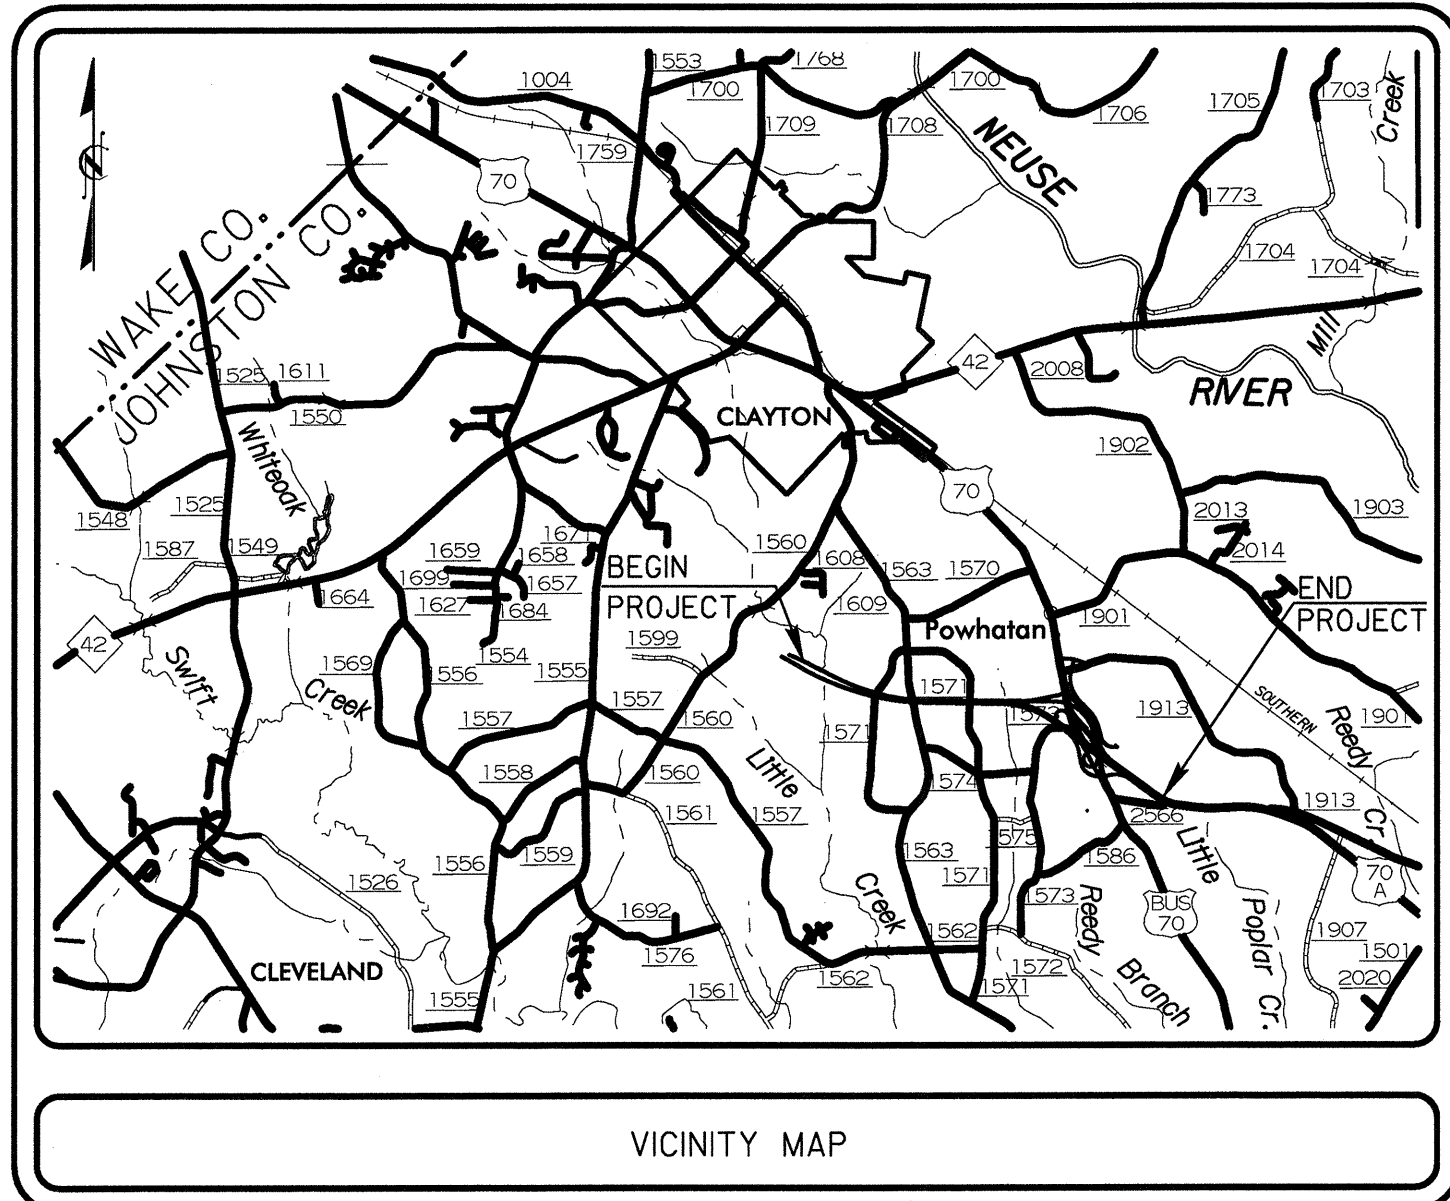


METRIC

ALL DIMENSIONS IN THESE PLANS ARE IN METERS AND/OR MILLIMETERS UNLESS OTHERWISE SHOWN

T.I.P. NO.	SHEET NO.
R-2552C	UC-1

FINAL DRAWINGS

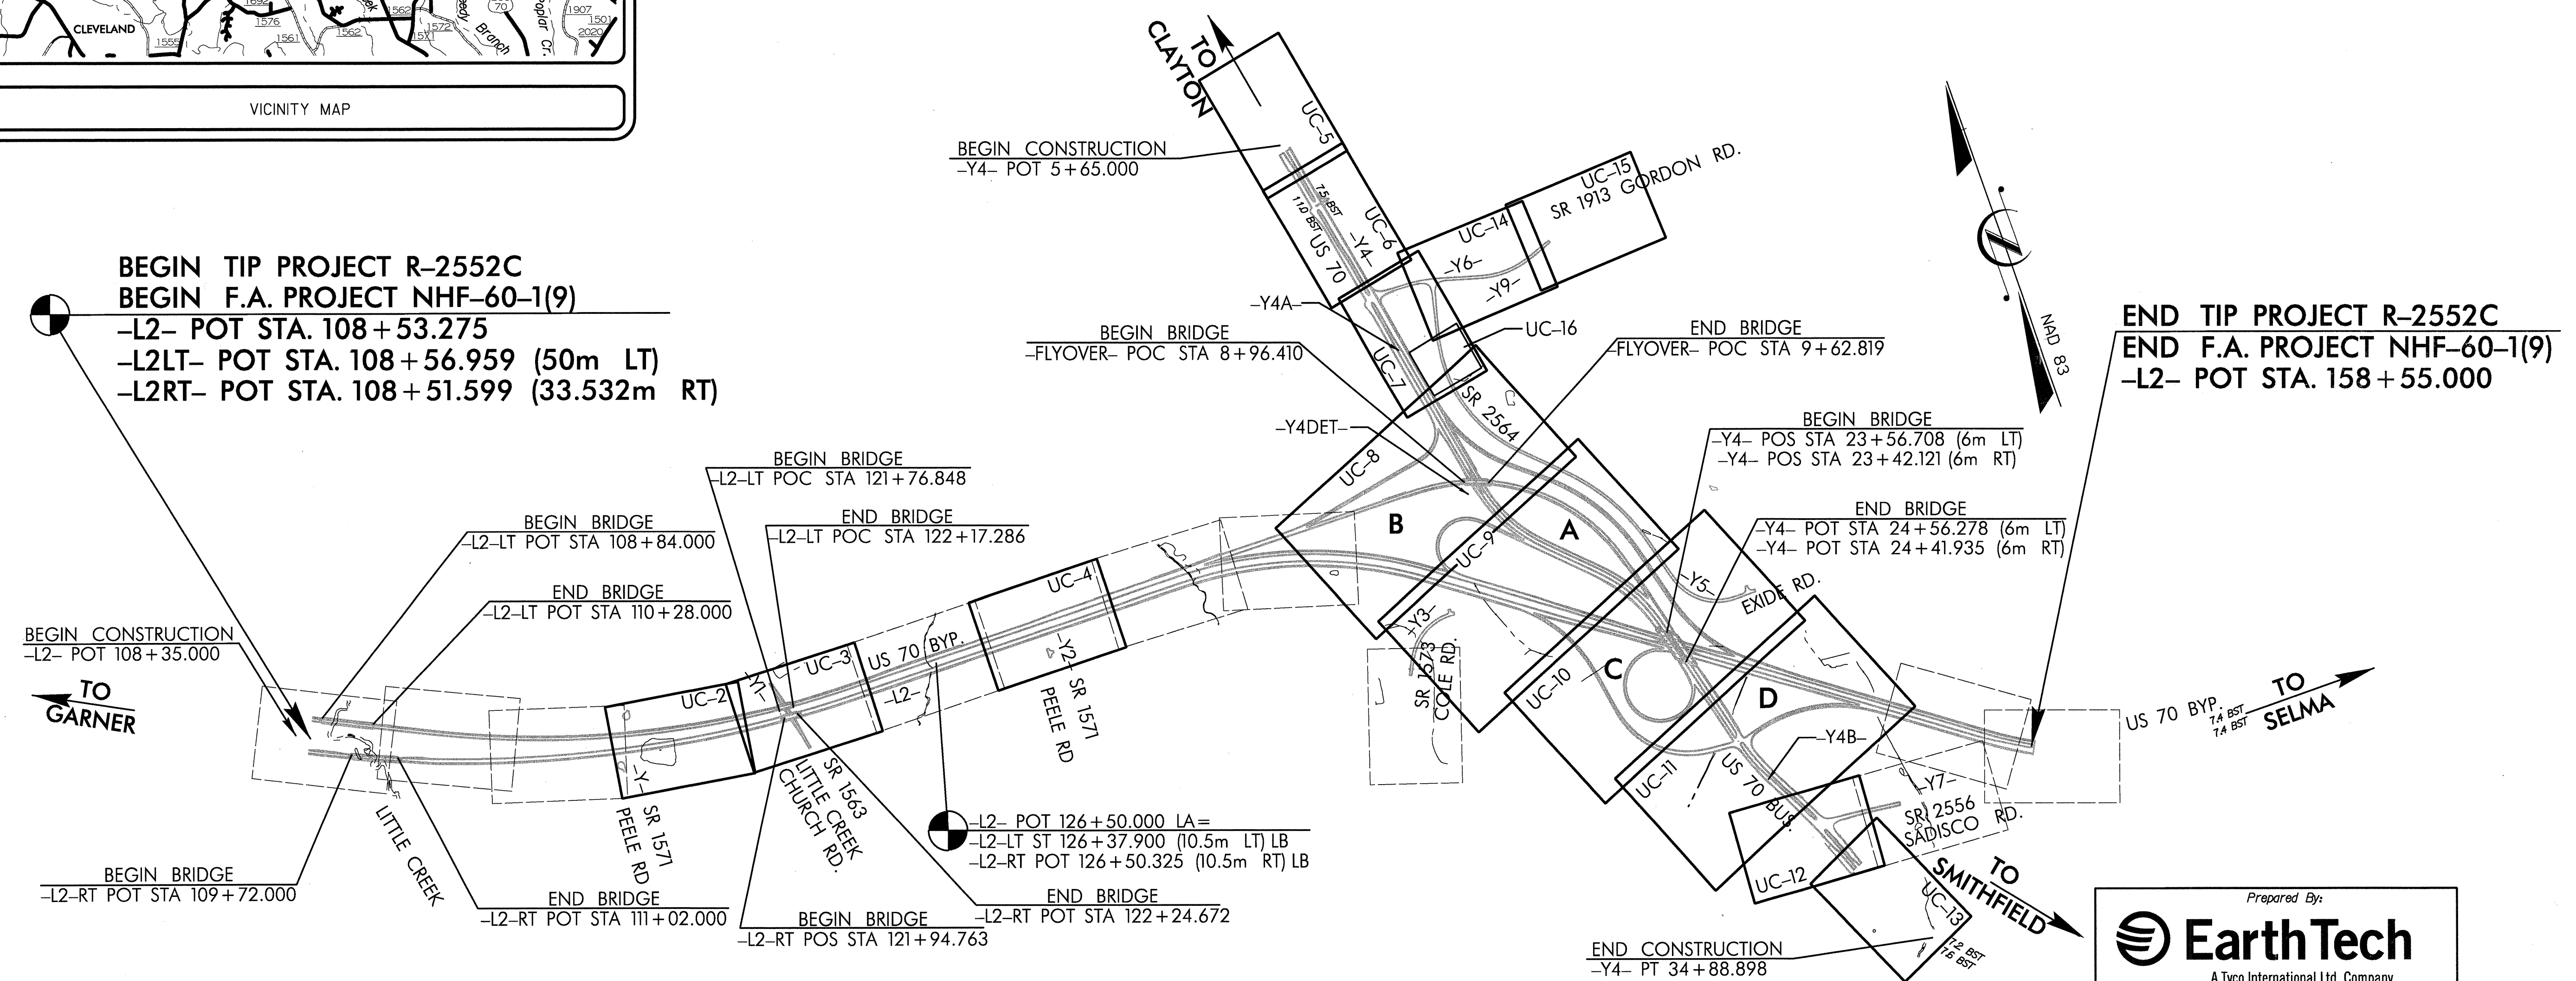

Prepared By:

EarthTech
A Tyco International Ltd. Company
701 Corporate Center Drive, Suite 475
Raleigh, NC 27607
(919) 854-6200 - (919) 854-6259(FAX)

INDEX OF SHEETS	
SHEET NO.	DESCRIPTION
UC-1	TITLE SHEET
UC-2 thru UC-16	UTILITY CONSTRUCTION PLAN SHEET(S)
UC-17 thru UC-24	PROFILE SHEET(S)
UC-25 thru UC-26	DETAILS SHEET(S)

WATER AND SEWER OWNERS ON PROJECT	
(1)	JOHNSTON COUNTY (SEWER)
(2)	JOHNSTON COUNTY (WATER)
(3)	
(4)	
(5)	

SEAL

FOR:

DIVISION OF HIGHWAYS
PROJECT SERVICES
UTILITY SECTION

1591 MAIL SERVICES CENTER
RALEIGH, NC 27699-1591
PHONE (919) 259-4128
FAX (919) 259-4119

Roger Worthington, P.E. UTILITIES SECTION ENGINEER
R.B. Wilkins, P.E. UTILITIES SQUAD LEADER PROJECT ENGINEER
Earth Tech UTILITIES PROJECT DESIGNER

91.7887 (N.C. 2552C) (10/10/05) (UC-1) (R-2552C) (LTS) (33.532m RT)