
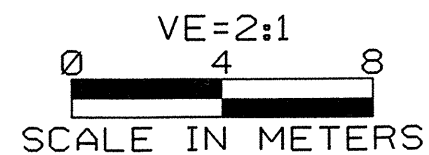


CROSS SECTION ALONG END BENT 2

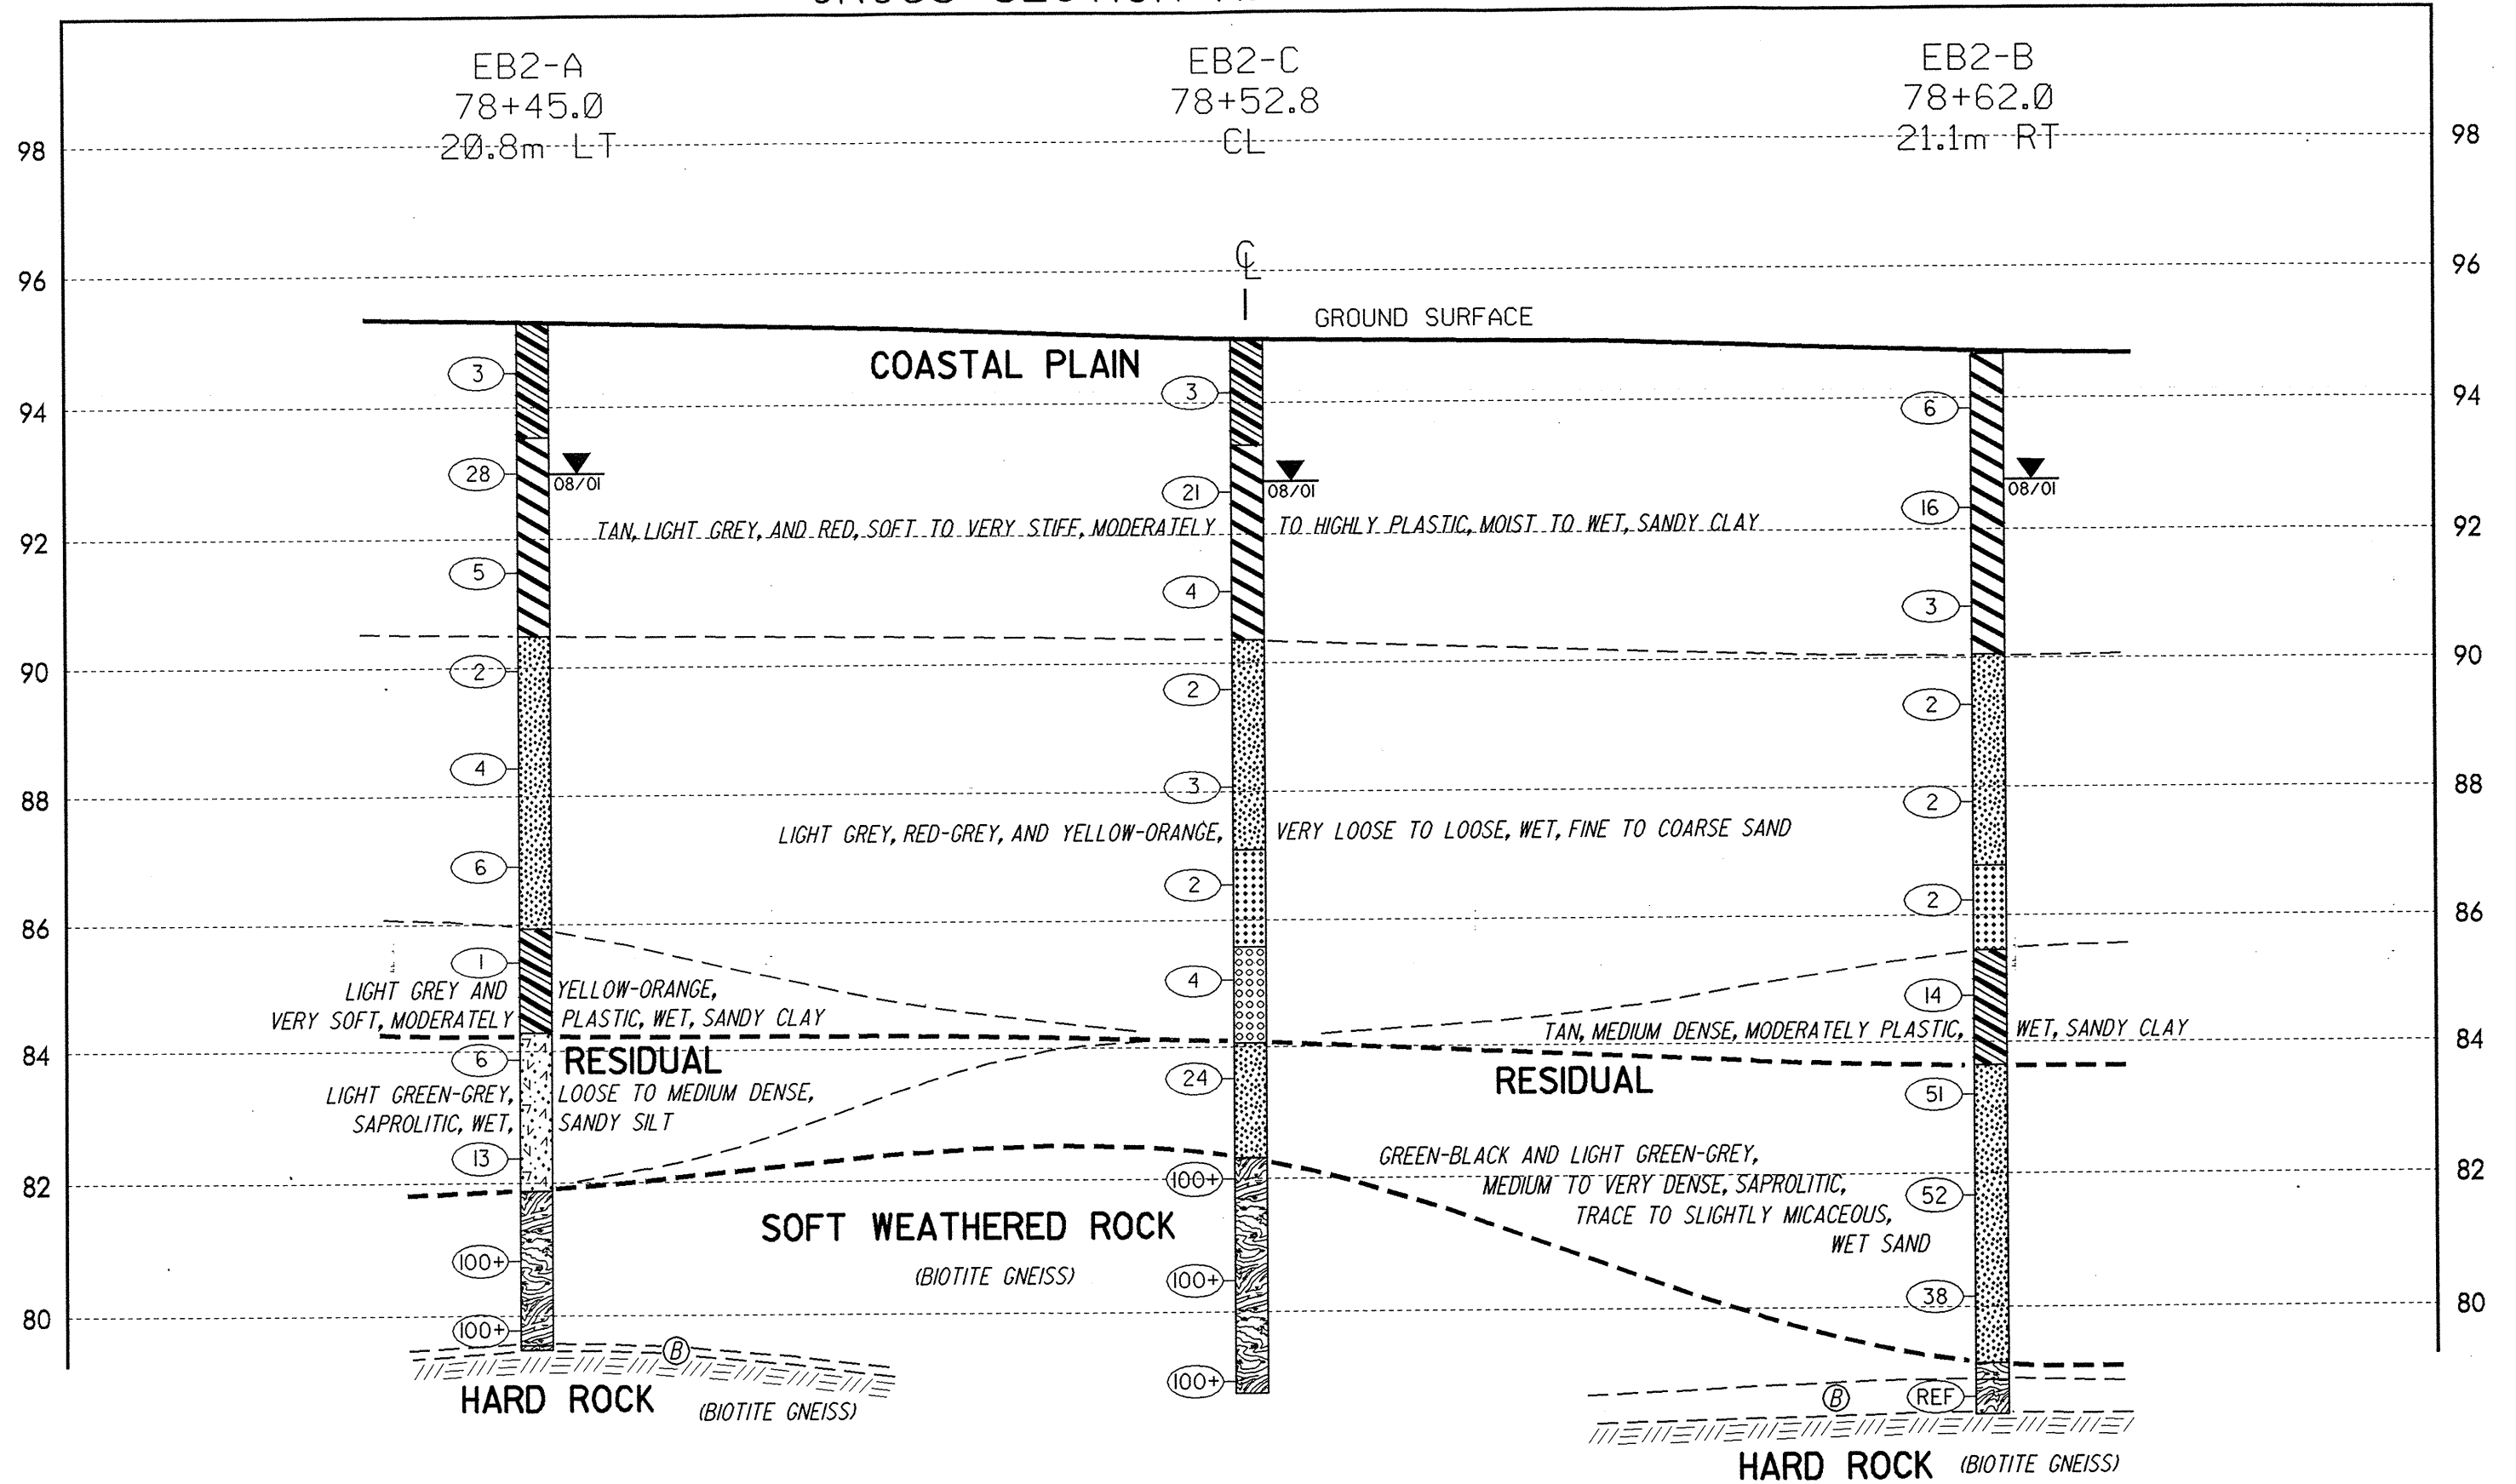

(B) HARD WEATHERED ROCK (BIOTITE GNEISS)