


CROSS SECTION ALONG END BENT 2

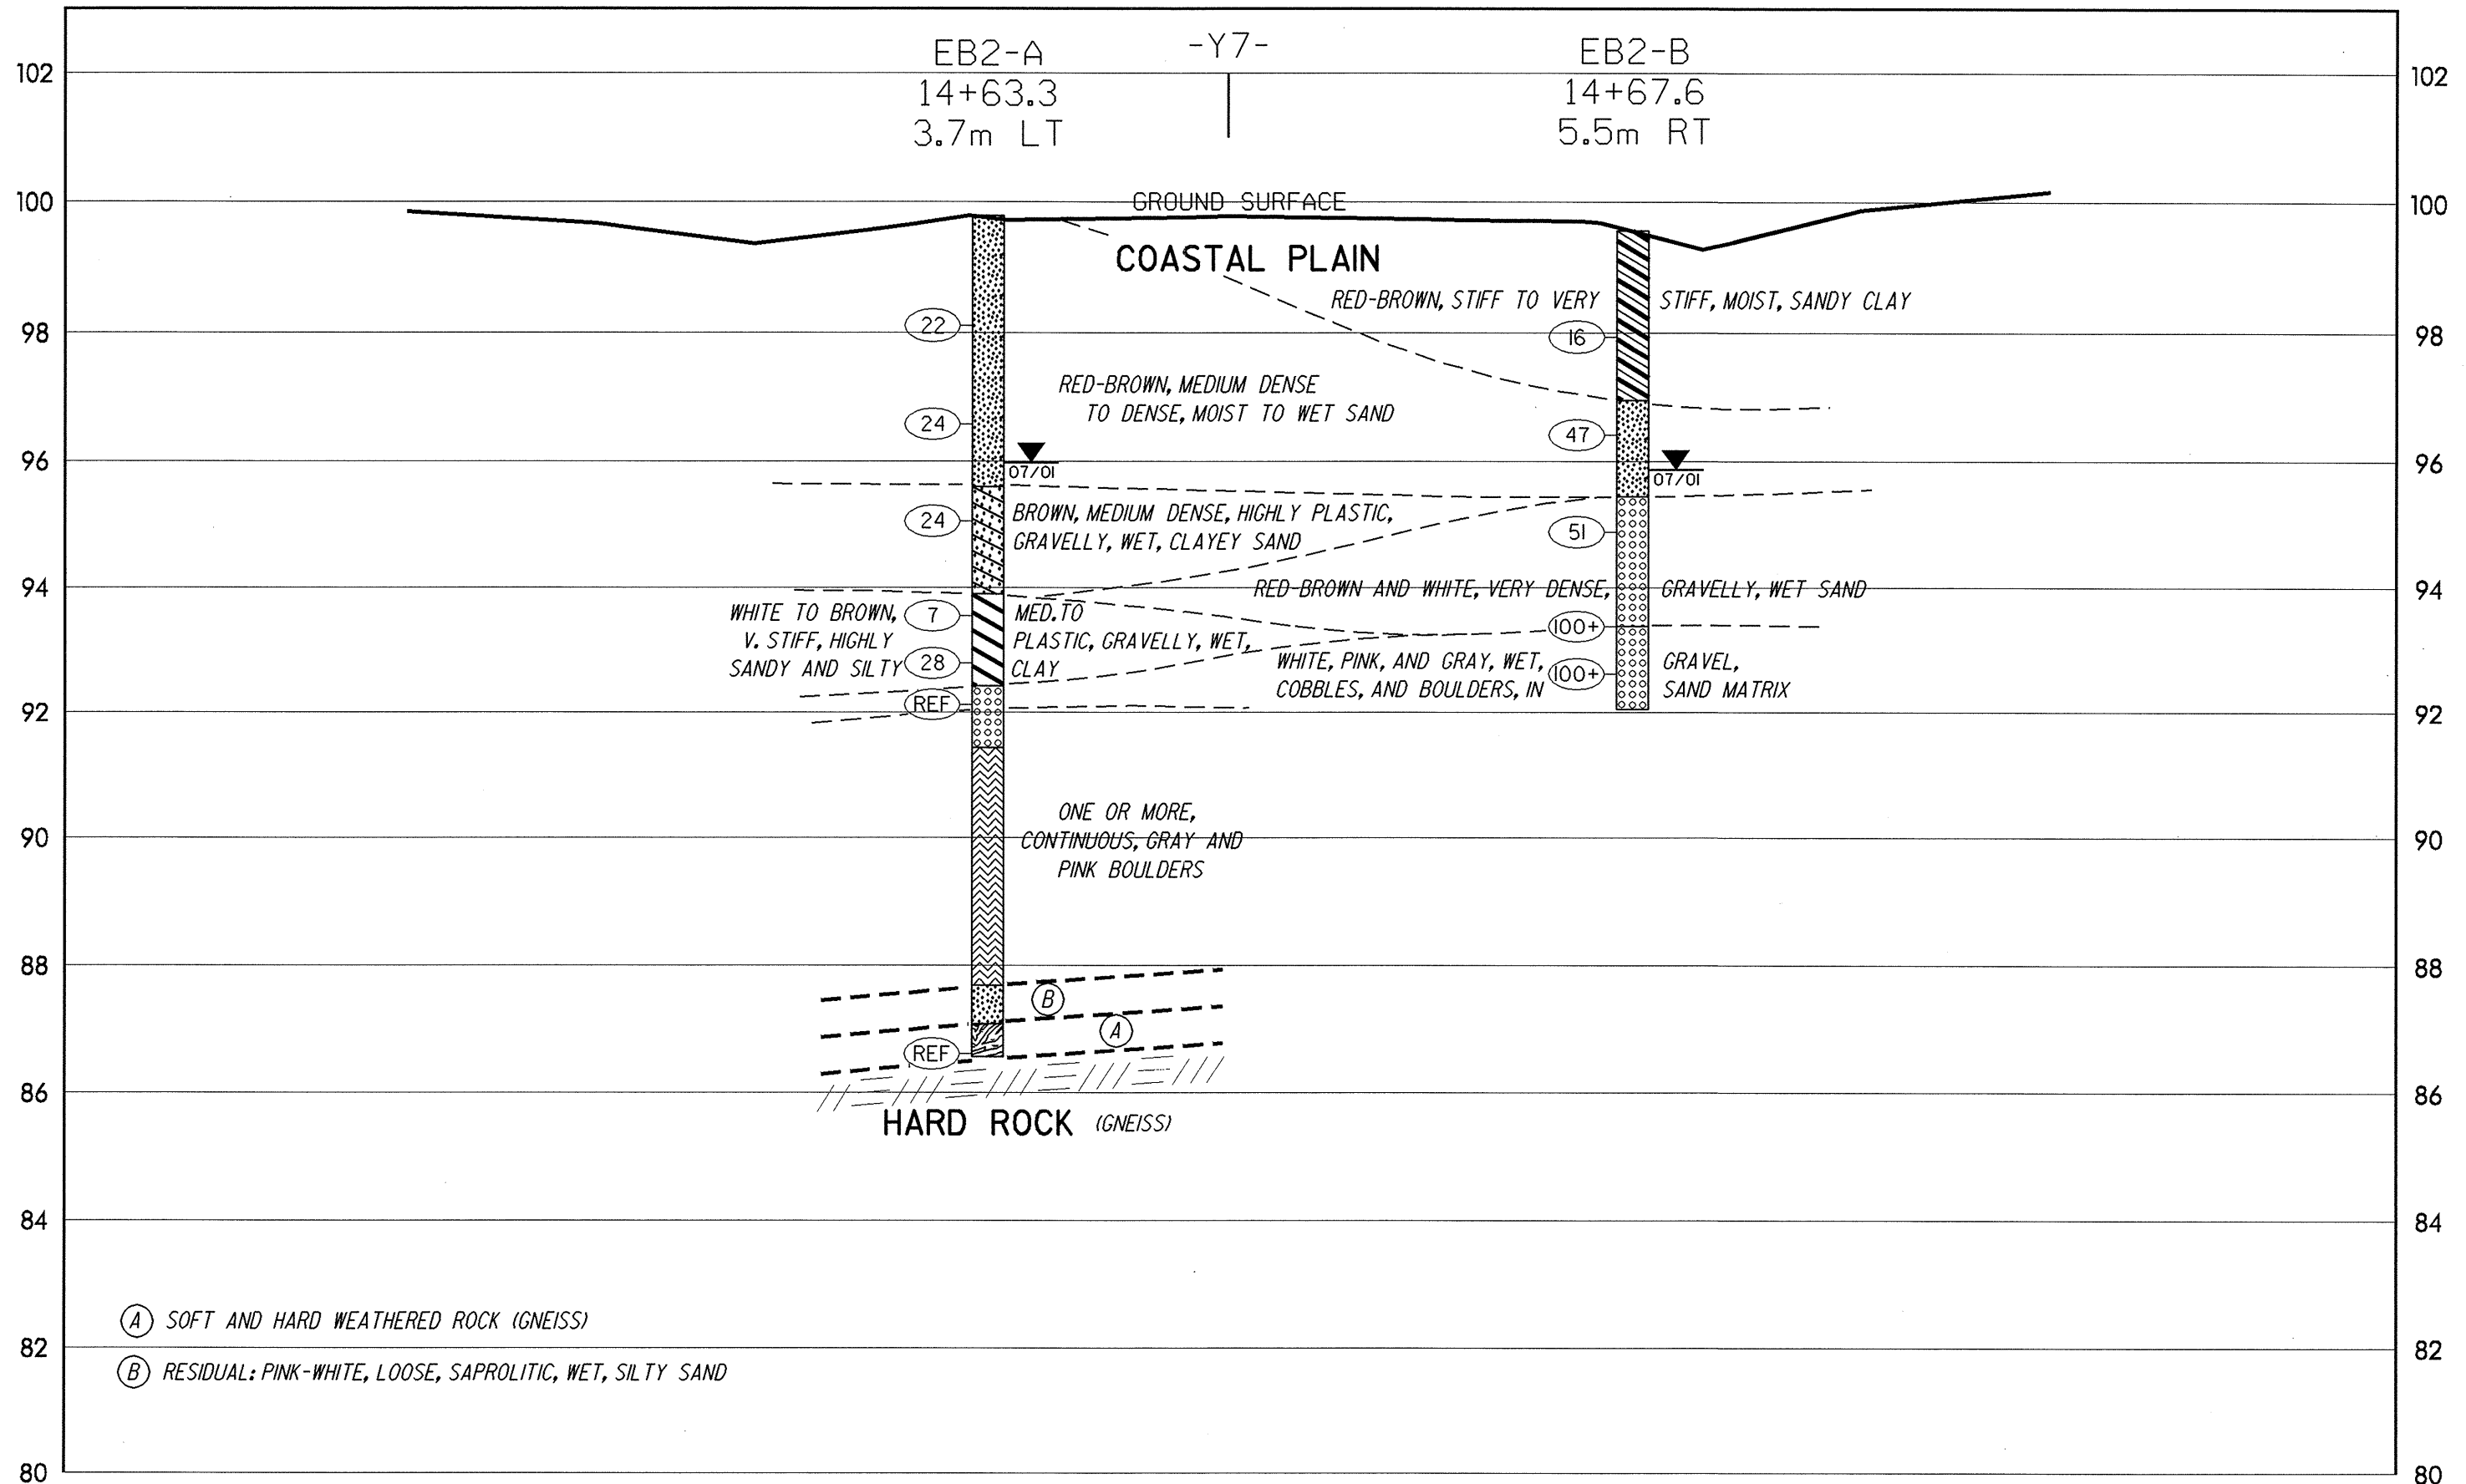

(A) SOFT AND HARD WEATHERED ROCK (GNEISS)

(B) RESIDUAL: PINK-WHITE, LOOSE, SAPROLITIC, WET, SILTY SAND

