



PROFILE 5.4m RT OF -Y7-

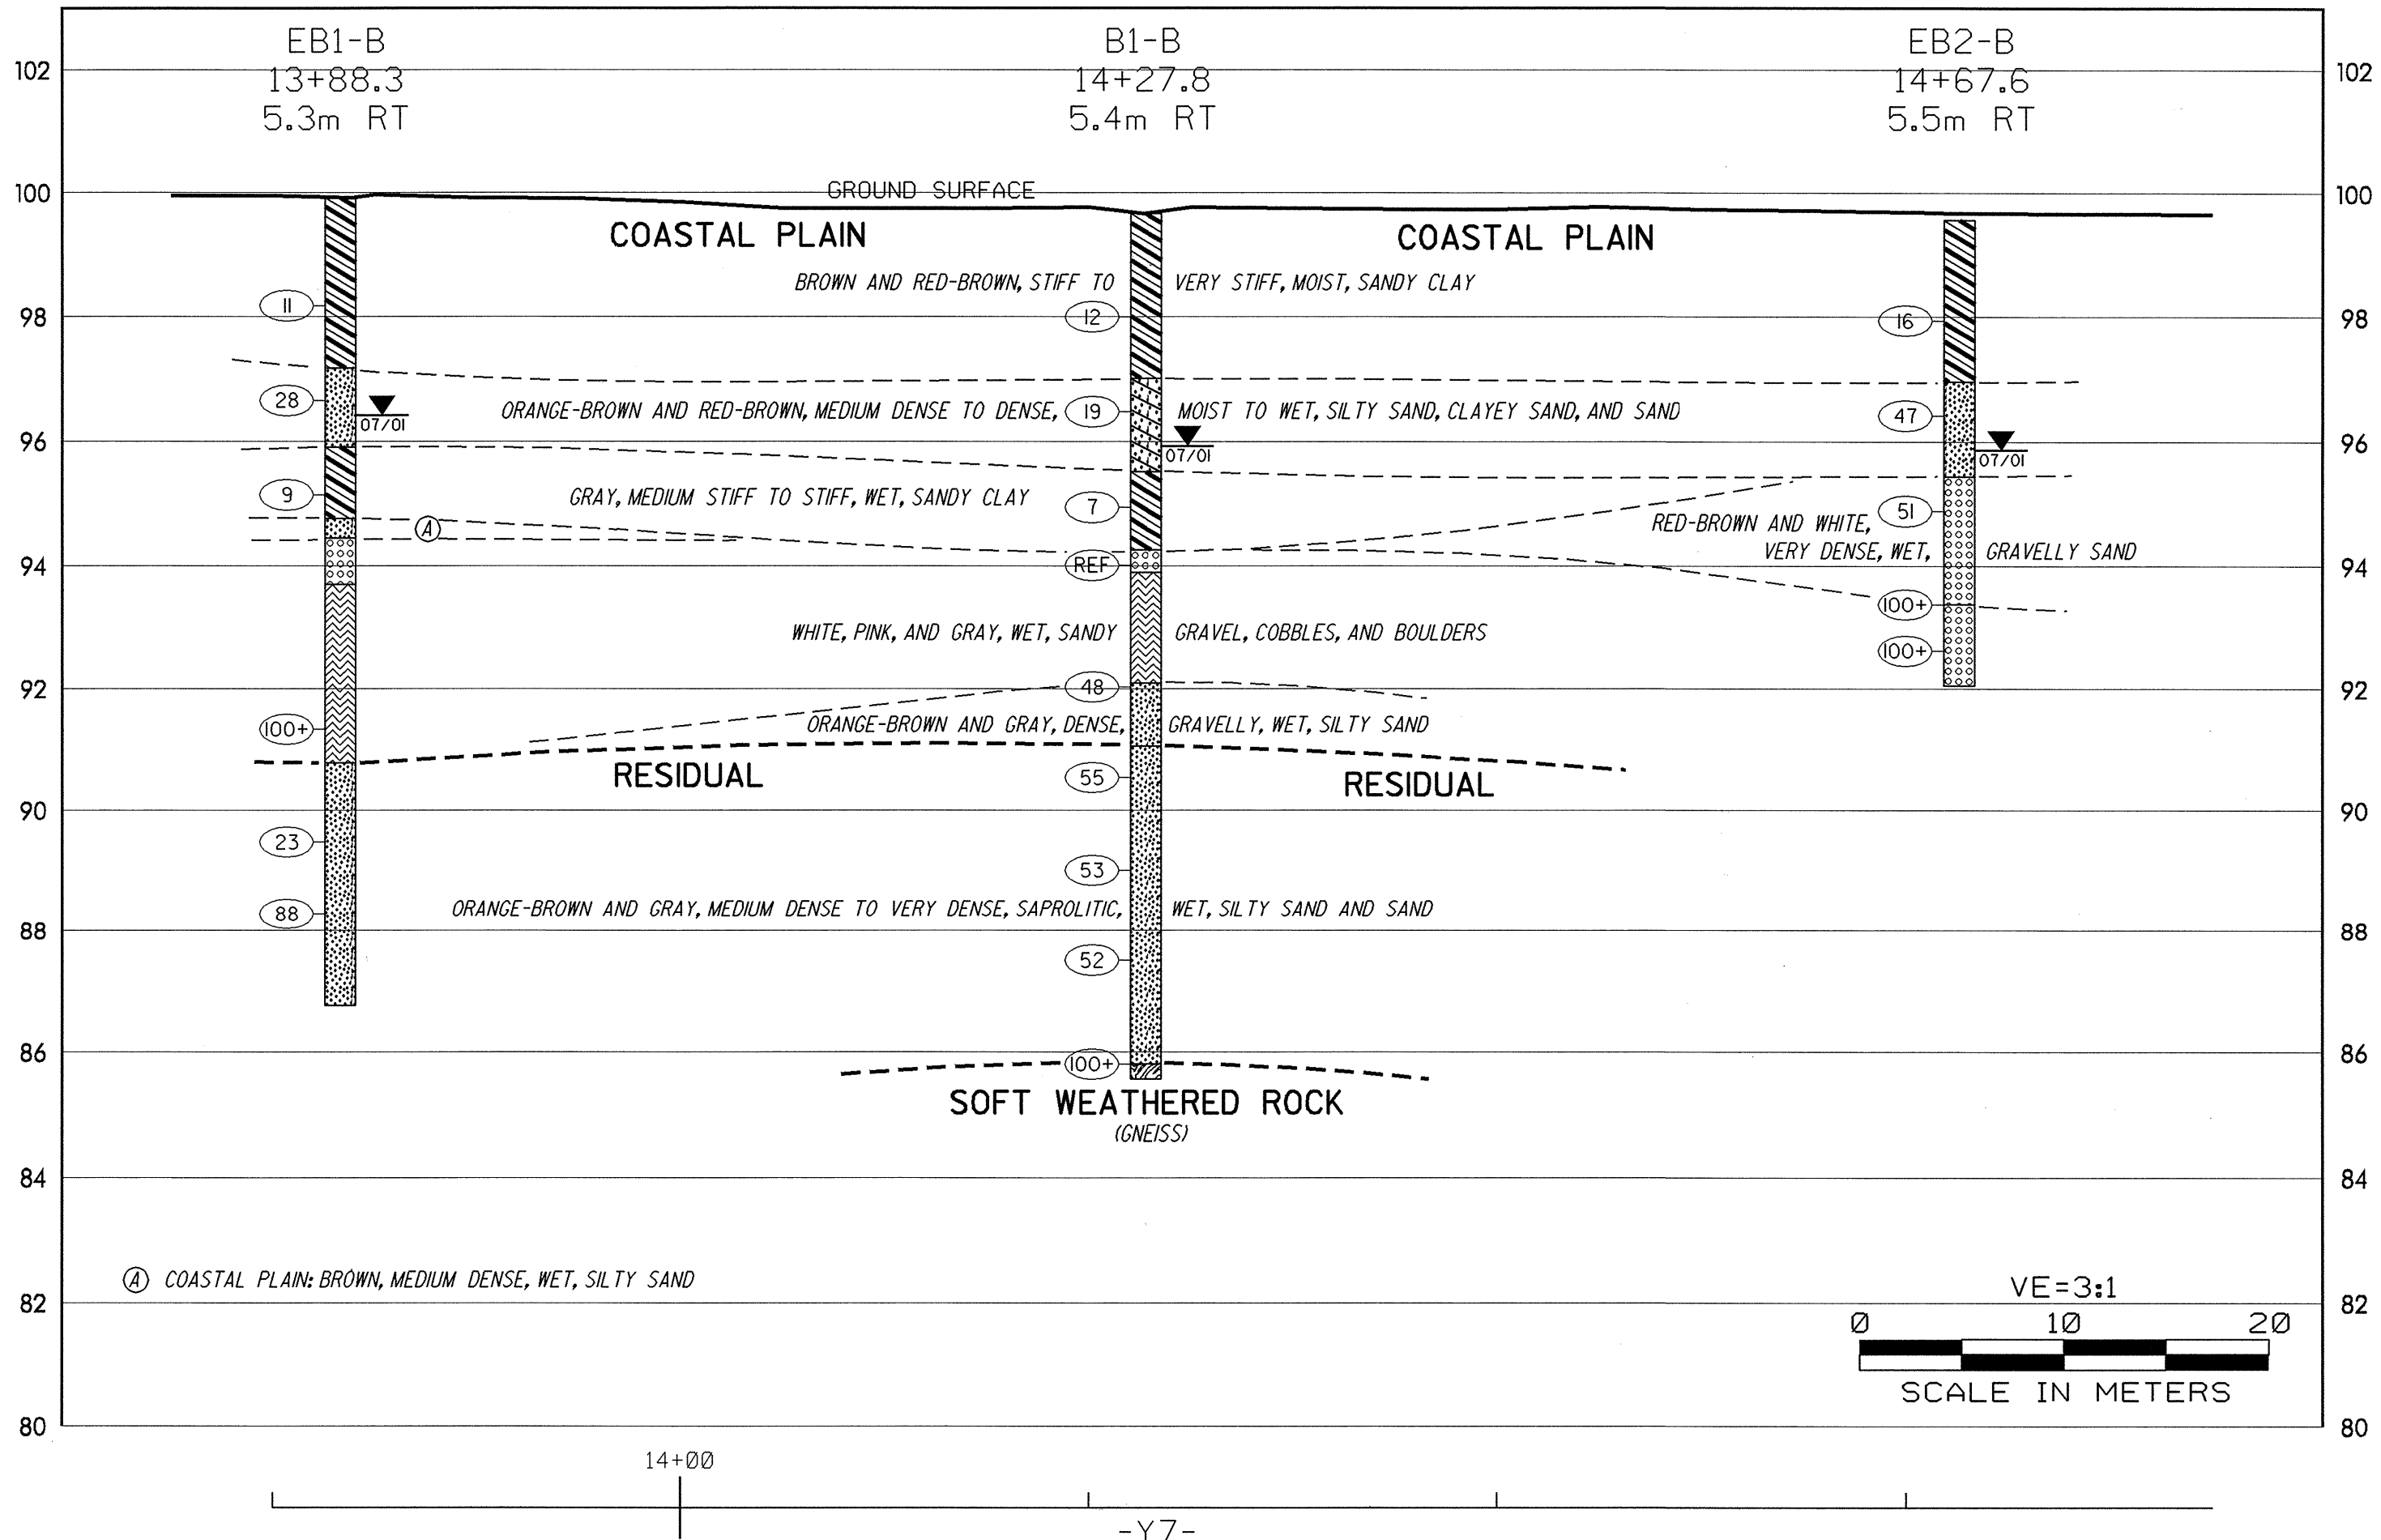

(A) COASTAL PLAIN: BROWN, MEDIUM DENSE, WET, SILTY SAND

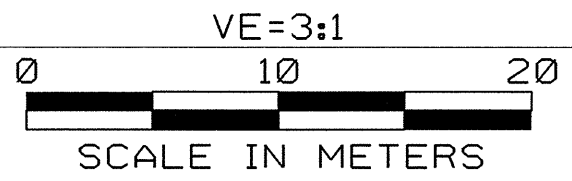

14+00

-Y7-