


PROFILE 3.7m LT OF -Y7-

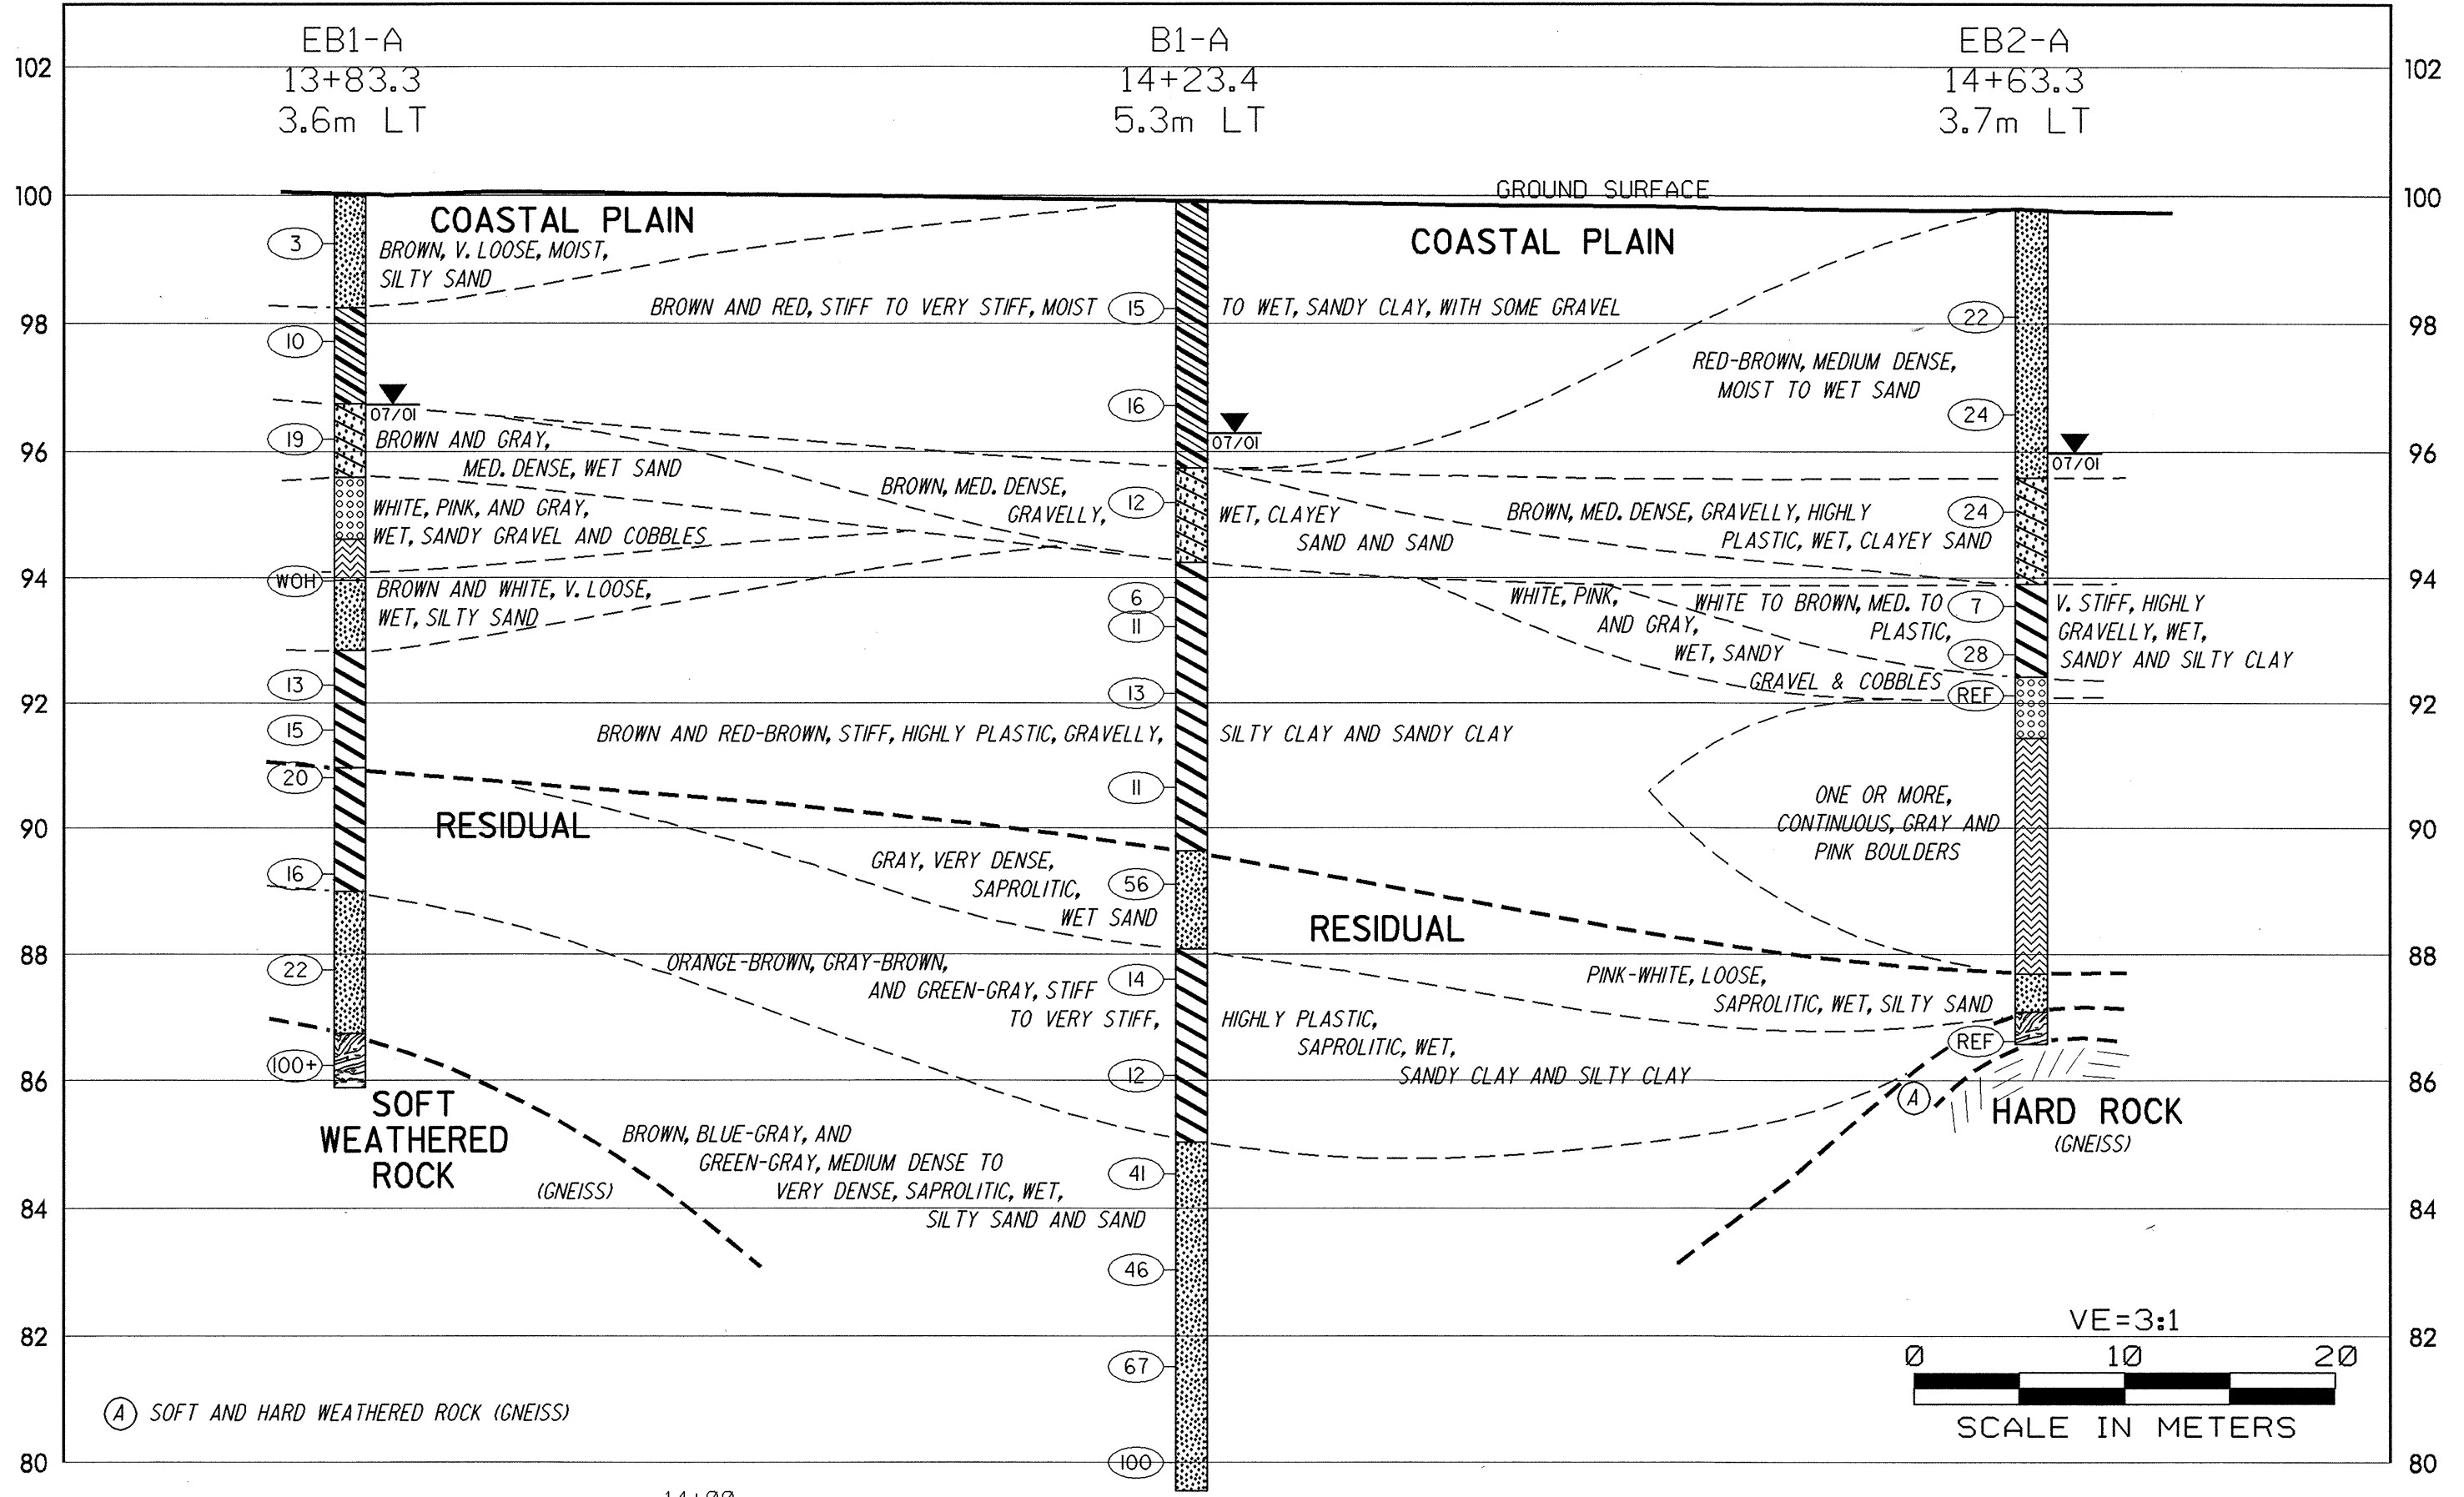

(A) SOFT AND HARD WEATHERED ROCK (GNEISS)

14+00

-Y7-