


Project No.: 8.T311002	Sample Number	Classification	D 50	LL	PL	PI
TIP: R-2552B	Grab S-3 14+79, 4.5 m LT.		0.35			
Description: Relocation of Bridge # 207 on SR 1560 over Little Creek	Depth: 0-0.4m					

*AASHTO Classification as modified by NCDOT
GS = Grab Sample

GRADATION CURVE

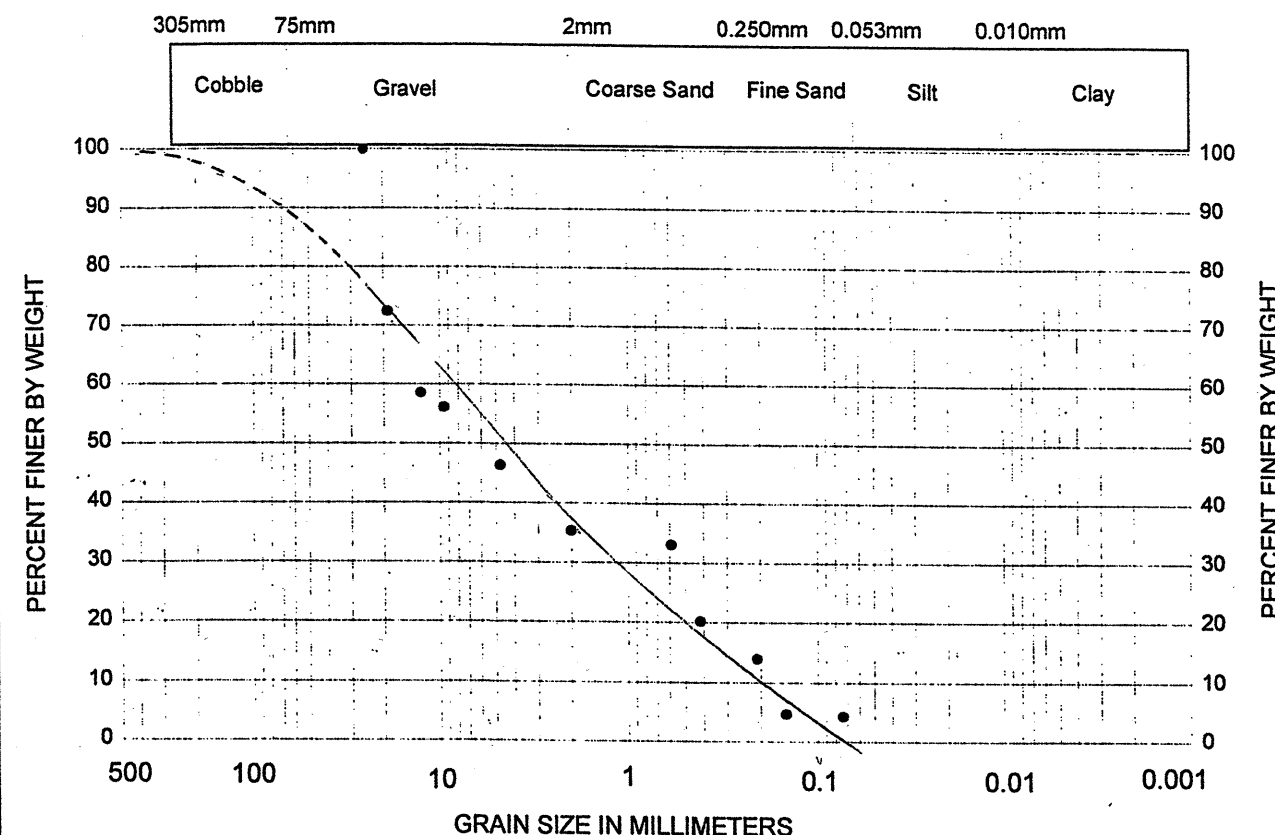

Project No.: 8.T311002	Sample Number	Classification	D 50	LL	PL	PI
TIP: R-2552B	B2-B SS-4		4.3			
Description: Relocation of Bridge # 207 on SR 1560 over Little Creek	Depth: 1.98-2.43m					

*AASHTO Classification as modified by NCDOT
GS = Grab Sample

GRADATION CURVE