


Project No.: 8.T311002	Sample Number	Classification	D 50	LL	PL	PI
TIP: R-2552B	Grab S-1 14+69, 4.5 m LT.		0.17			
Description: Relocation of Bridge # 207 on SR 1560 over Little Creek	Depth: 0 - 0.4 m					

*AASHTO Classification as modified by NCDOT
GS = Grab Sample

GRADATION CURVE

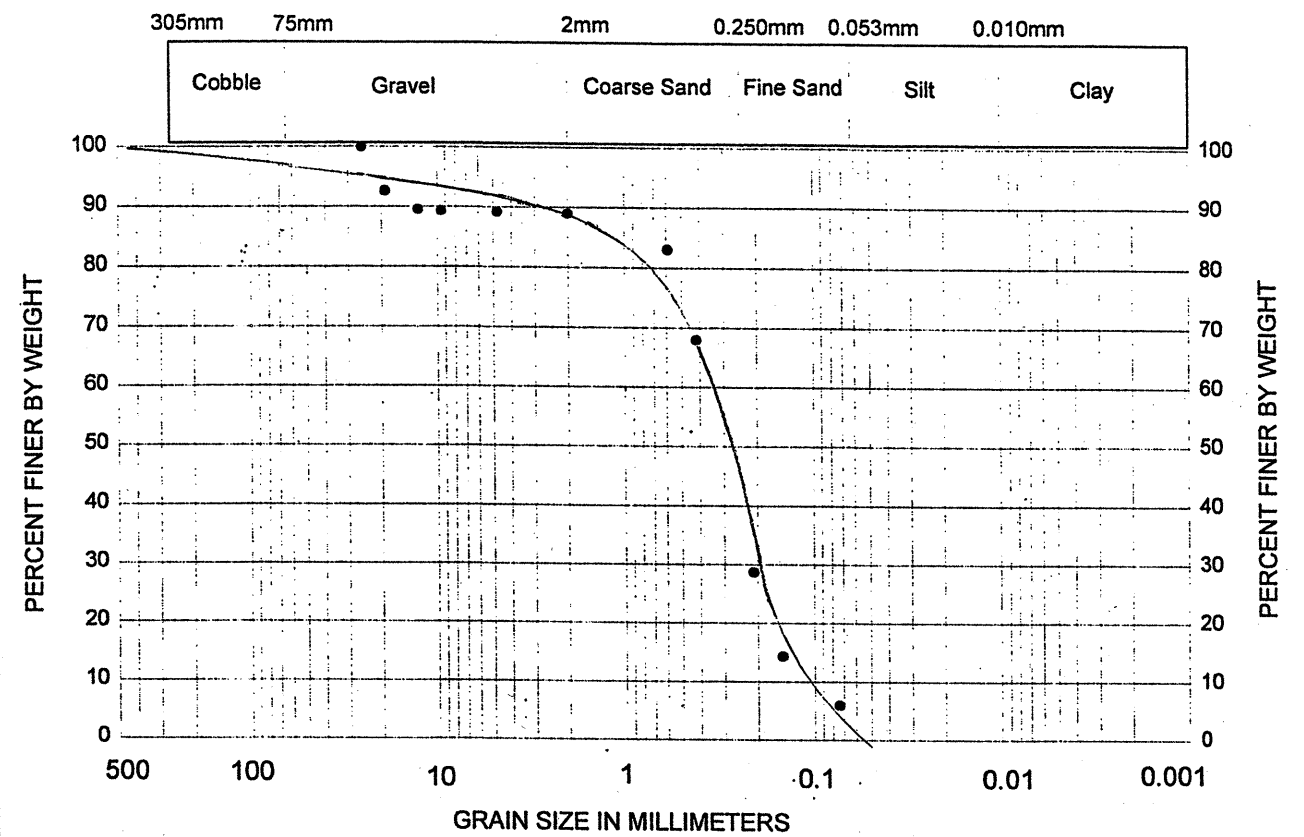

Project No.: 8.T311002	Sample Number	Classification	D 50	LL	PL	PI
TIP: R-2552B	Grab S-2 14+70, 3.5 m LT.		0.27			
Description: Relocation of Bridge # 207 on SR 1560 over Little Creek	Depth: 0 - 0.4 m					

*AASHTO Classification as modified by NCDOT
GS = Grab Sample

GRADATION CURVE