


CROSS SECTION THROUGH EBI

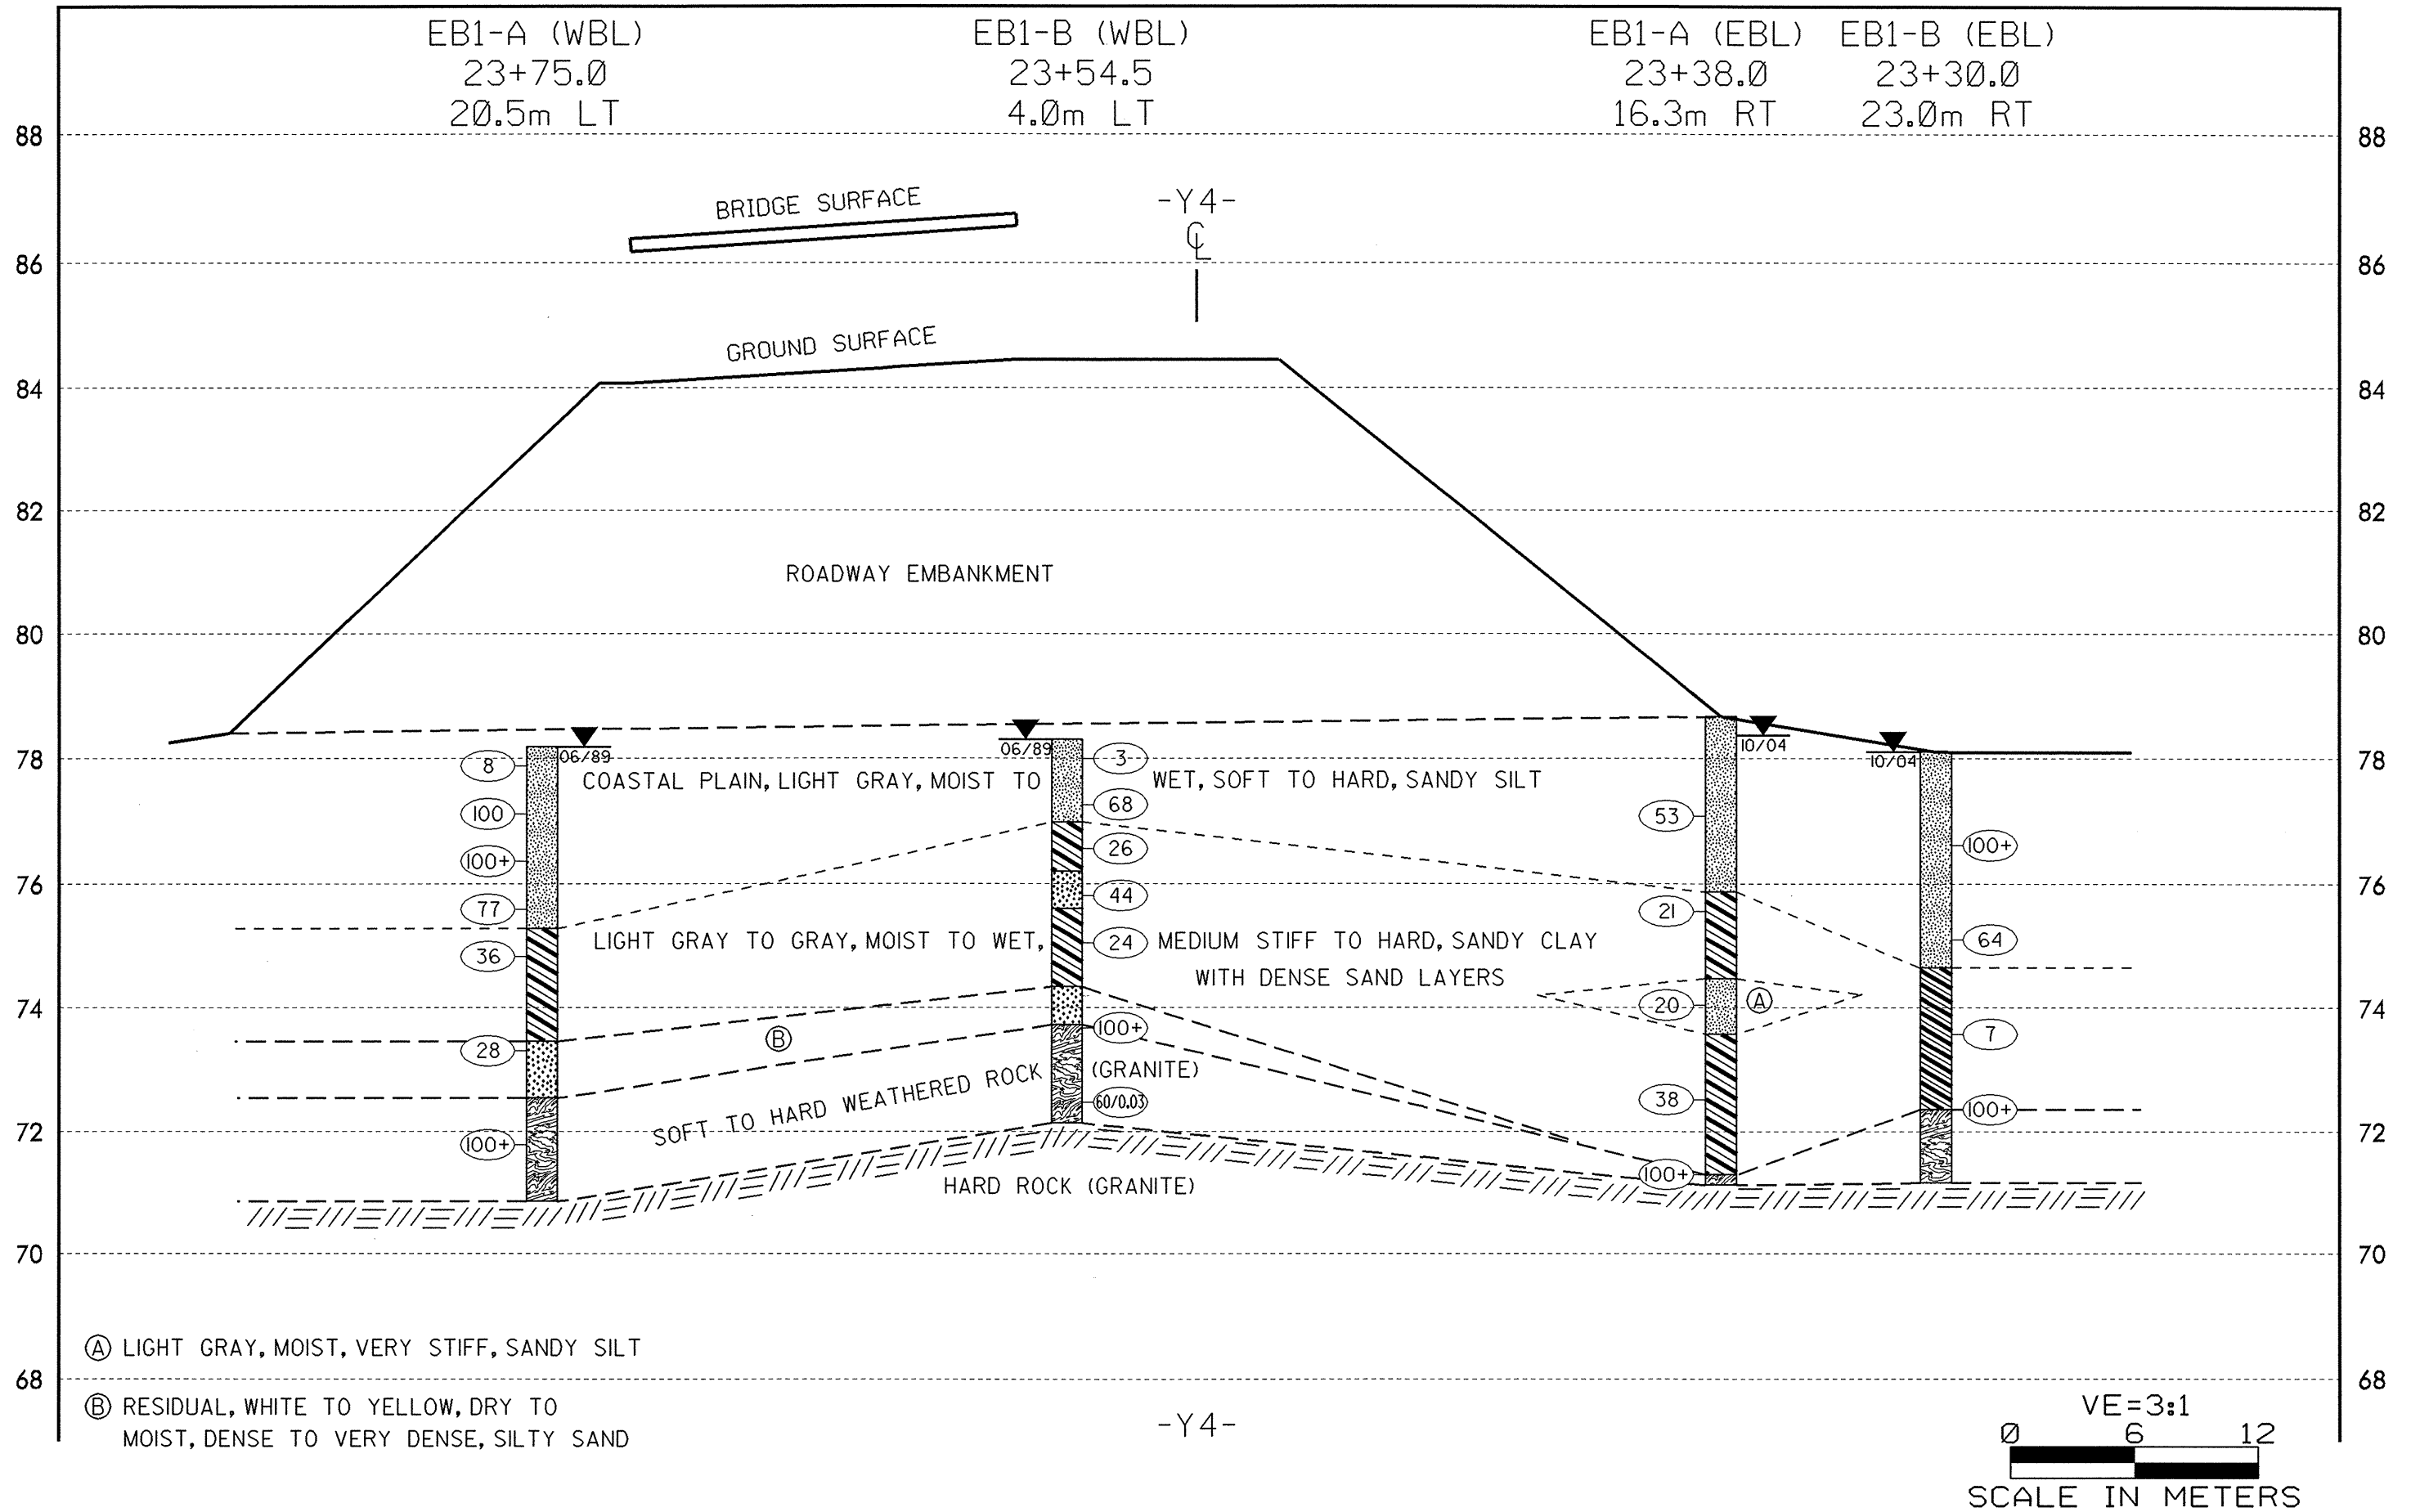

Ⓐ LIGHT GRAY, MOIST, VERY STIFF, SANDY SILT

Ⓑ RESIDUAL, WHITE TO YELLOW, DRY TO MOIST, DENSE TO VERY DENSE, SILTY SAND

