


CROSS SECTION THROUGH BENT 2 34459.1.6 (R-2552C)

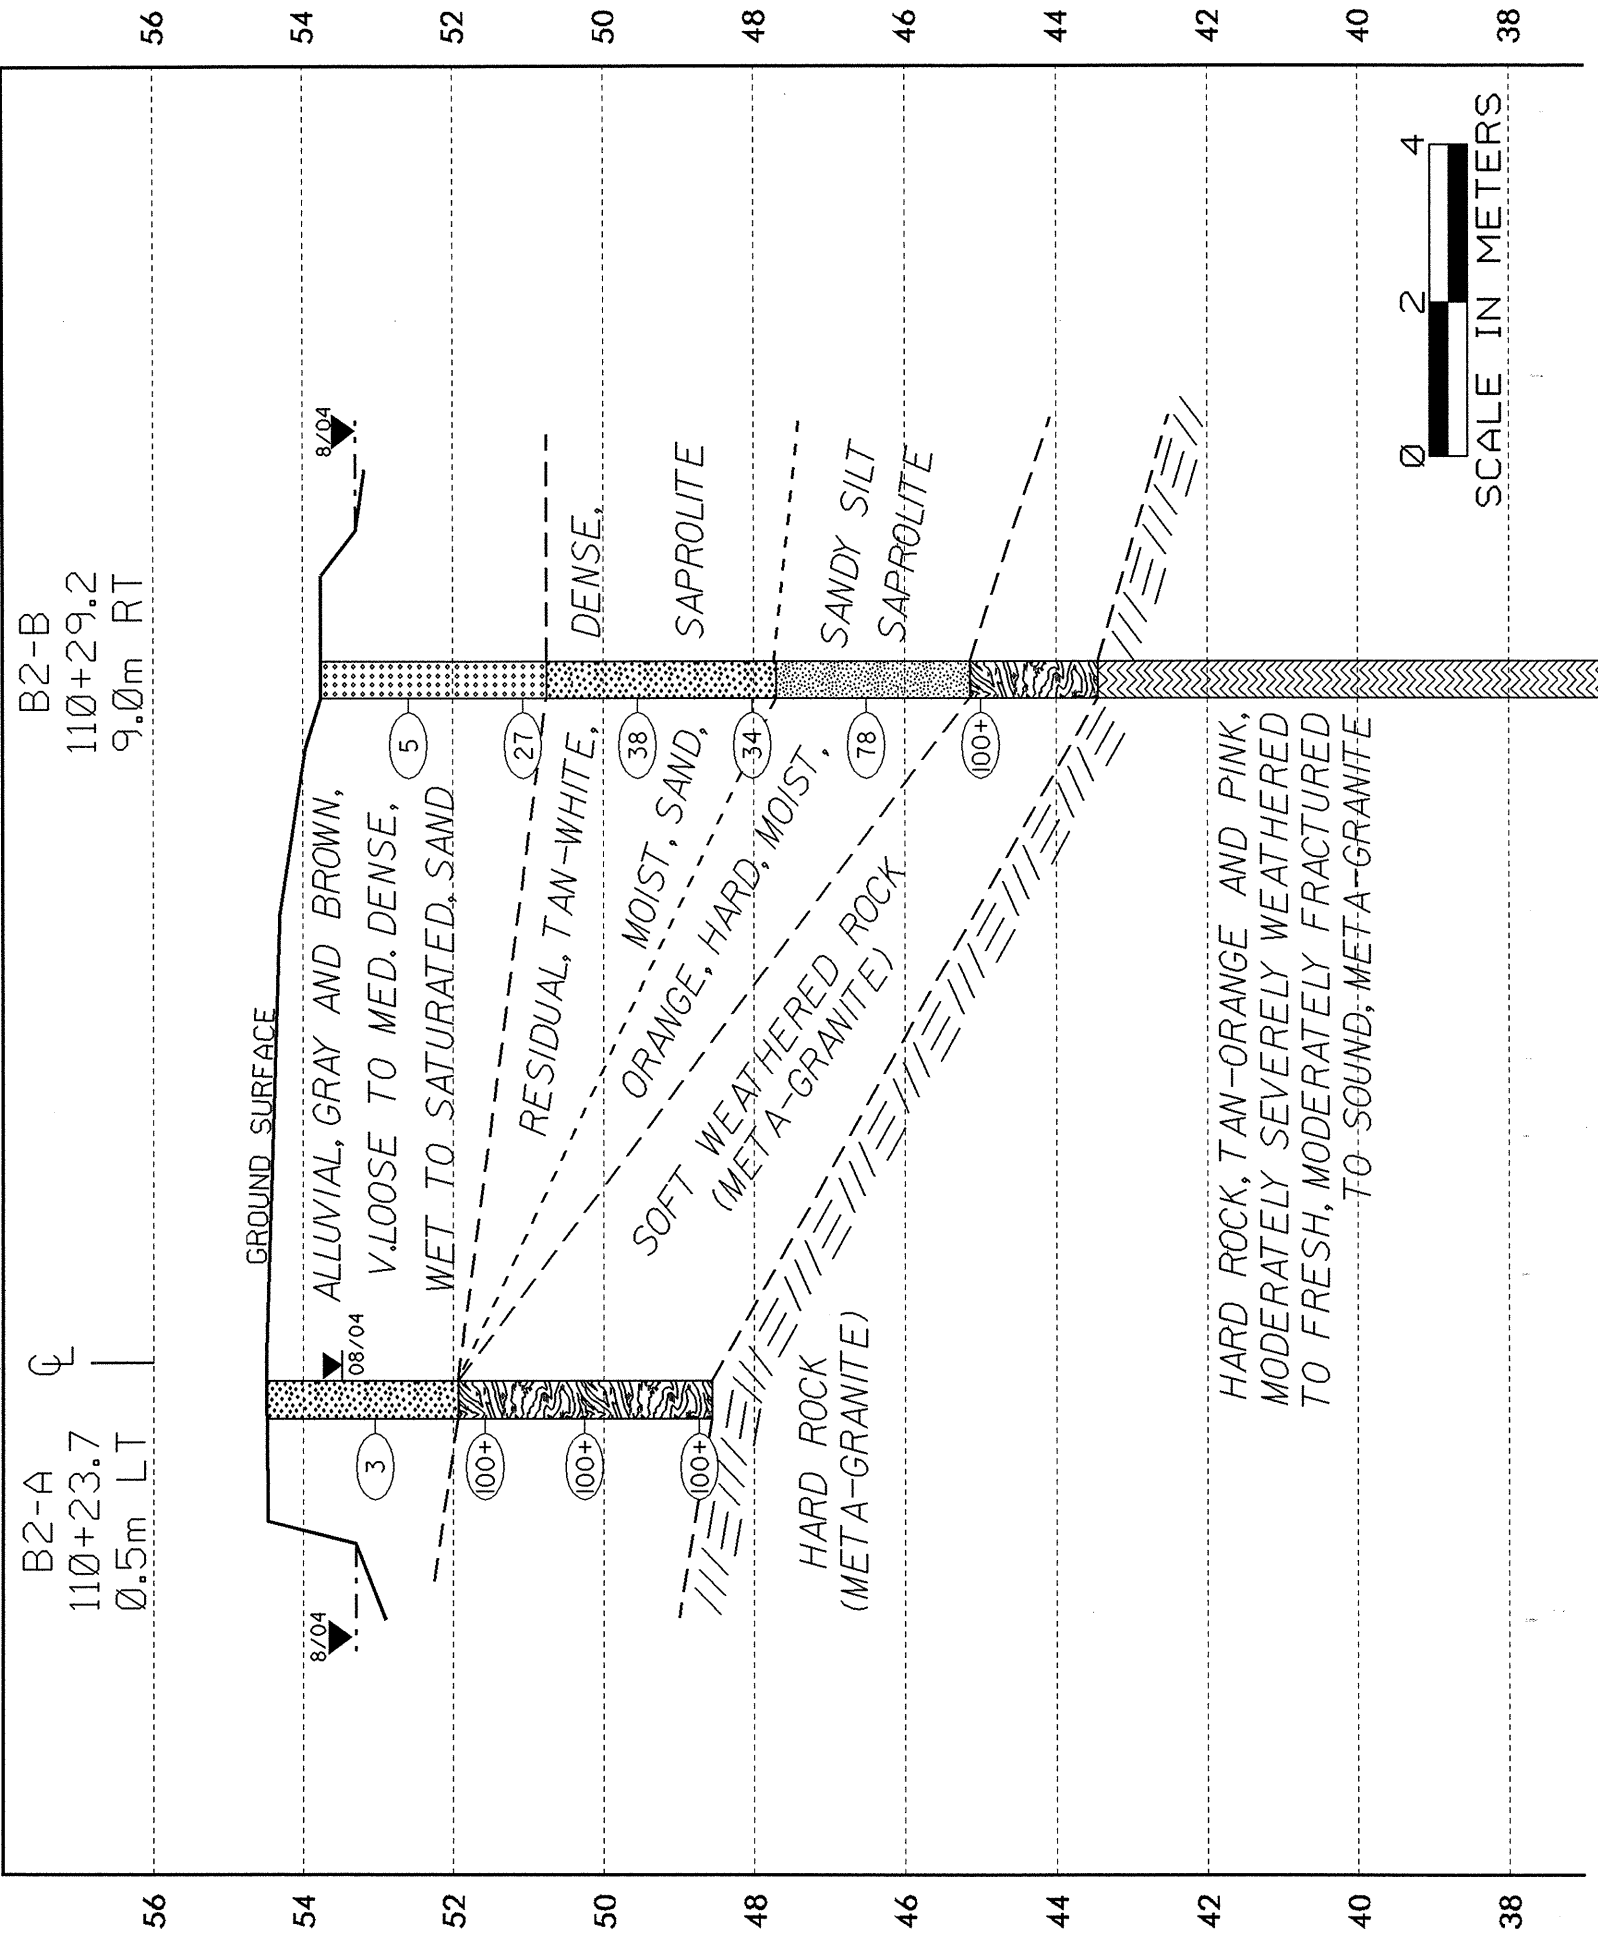

CROSS SECTION THROUGH BENT 3 34459.1.6 (R-2552C)

