


CROSS SECTION THROUGH END BENT I 34459.1.6 (R-2552C)

EB1-A
109+71.0 ☐
1.8m LT

EB1-B
109+77.9
10.2m RT

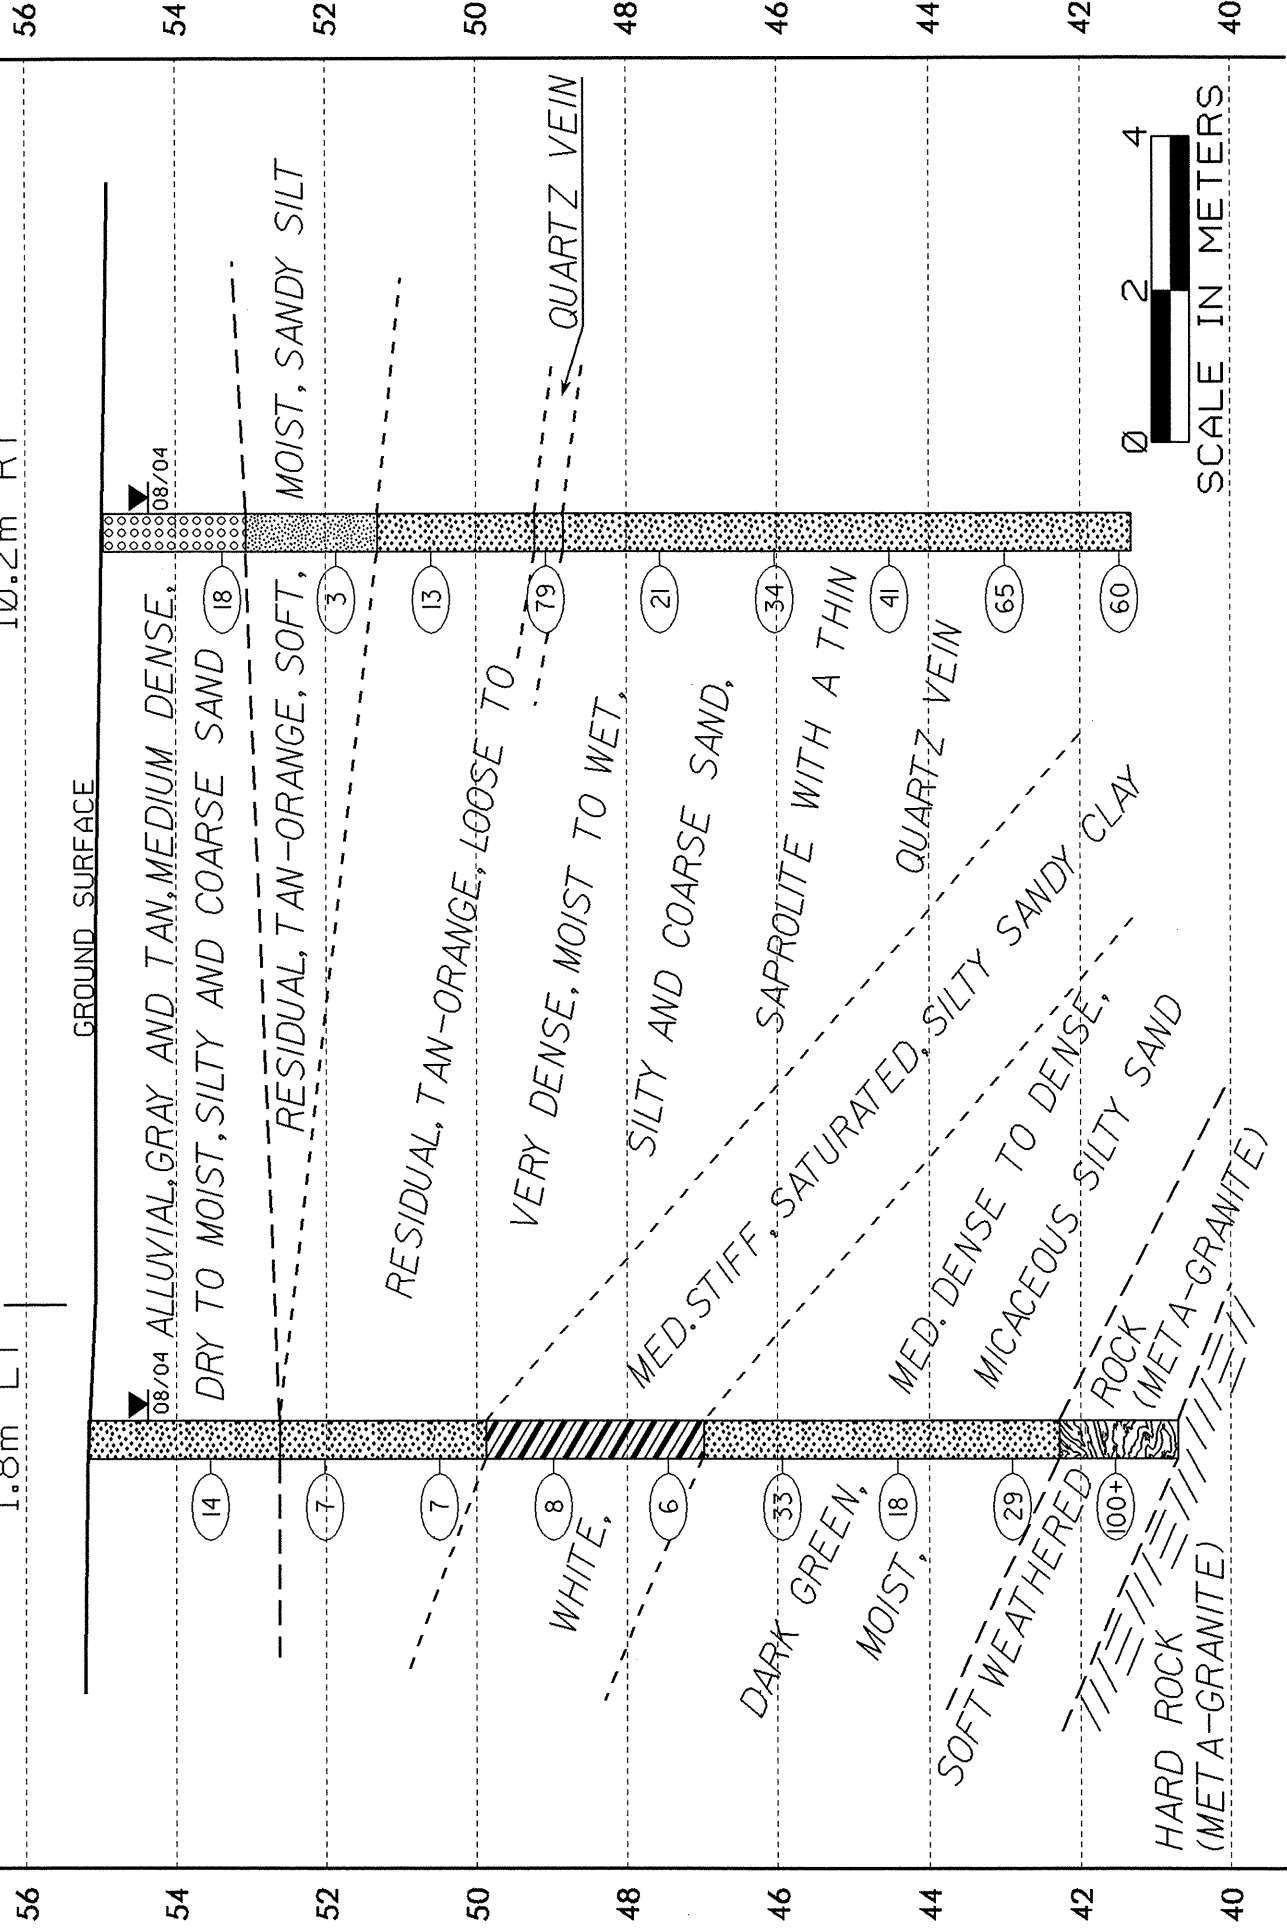

CROSS SECTION THROUGH BENT I 34459.1.6 (R-2552C)

B1-A
109+97.0 ☐
1.8m LT

B1-B
110+03.9
10.2m RT

