


CROSS SECTION THROUGH BENT 4

34459.1.6 (R-2552C)

B4-A  
 109+80.0  
 10.2m LT  
 B4-B  
 109+78.5  
 1.5m BACK

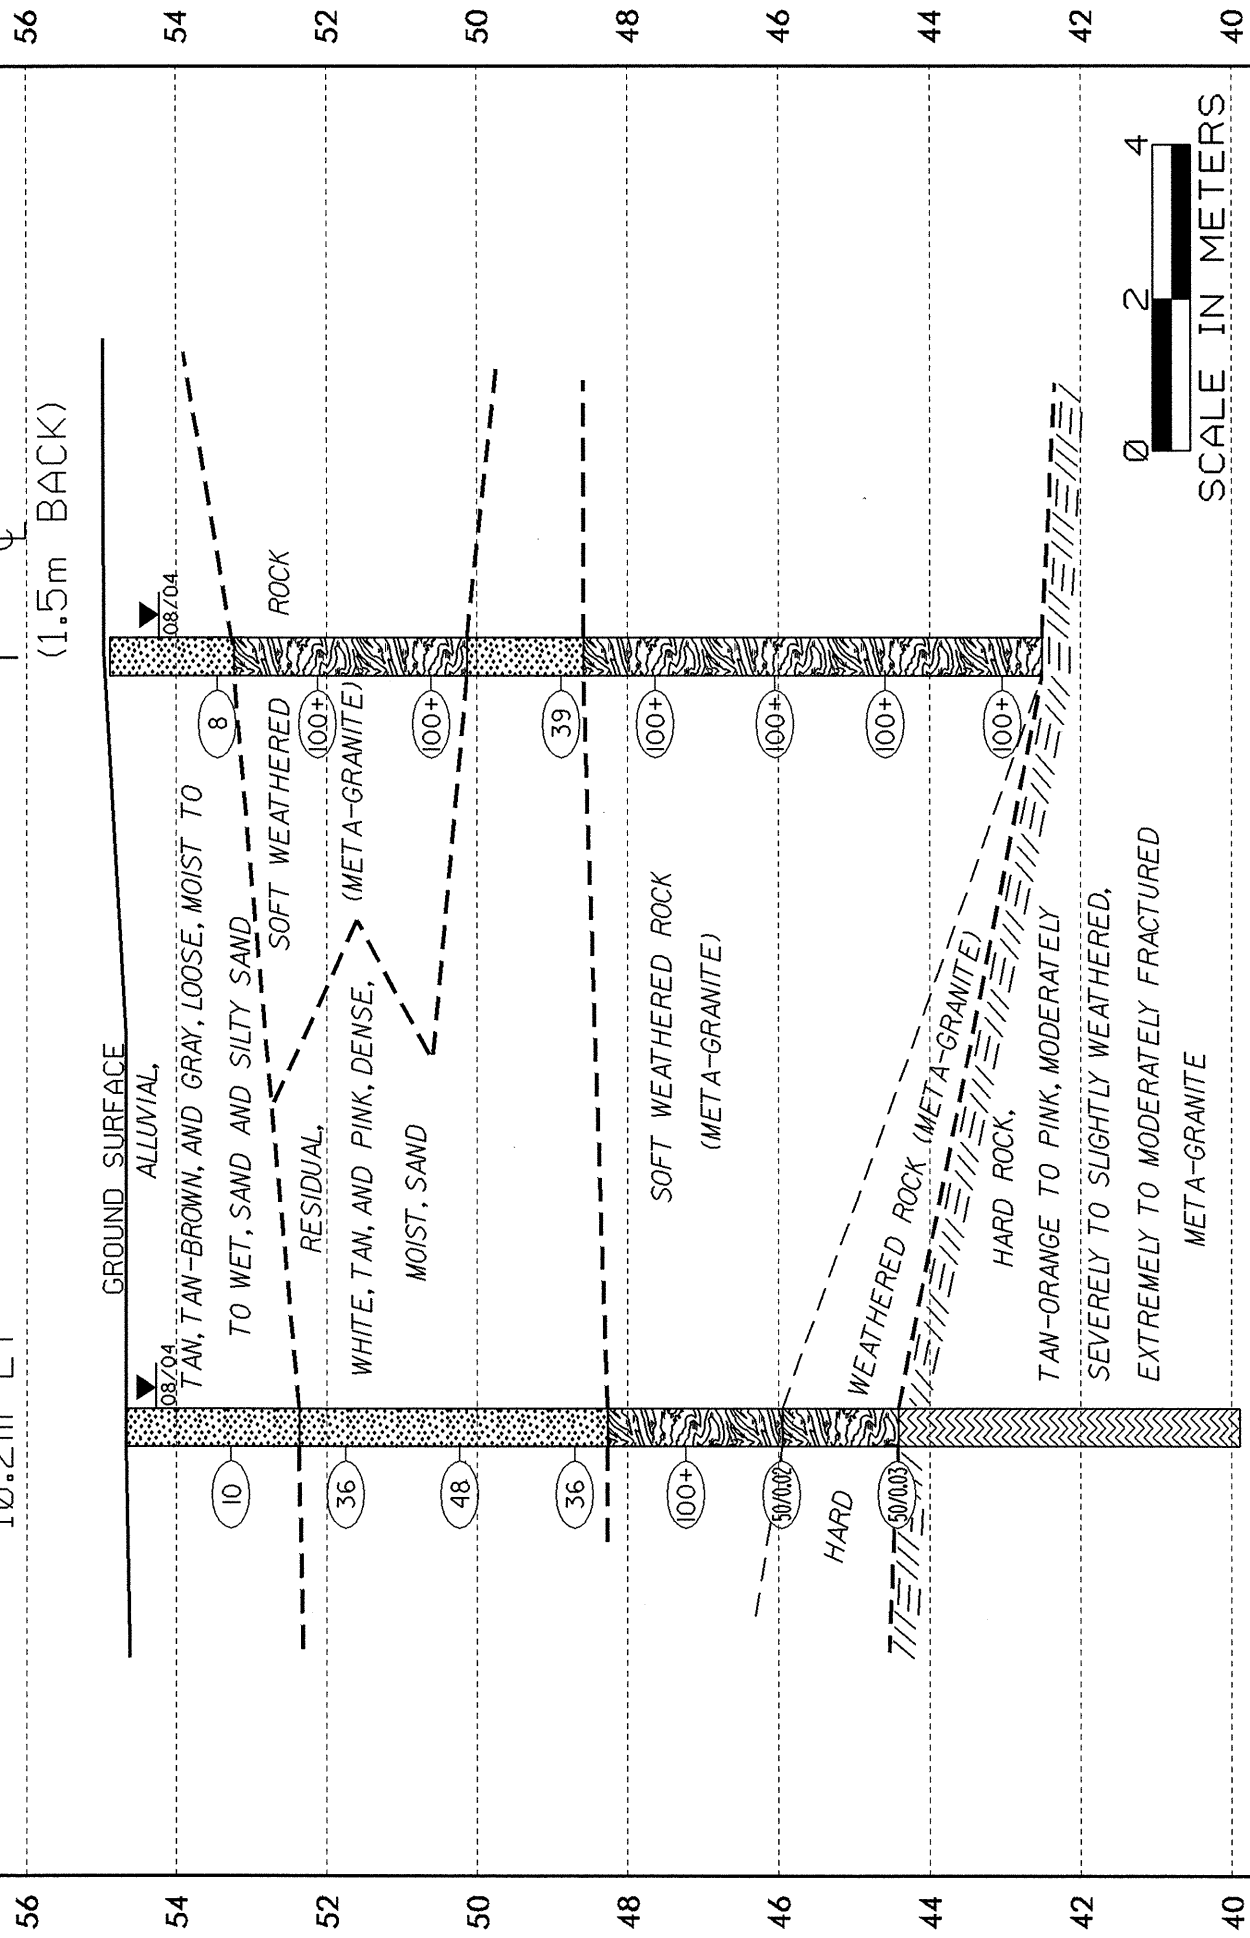

CROSS SECTION THROUGH BENT 5

34459.1.6 (R-2552C)

B5-A  
 110+03.0  
 10.2m LT  
 (1.0m BACK)  
 B5-B  
 110+04.0  
 1.2m RT

