


CROSS SECTION THROUGH BENT 2

34459,1.6 (R-2552C)

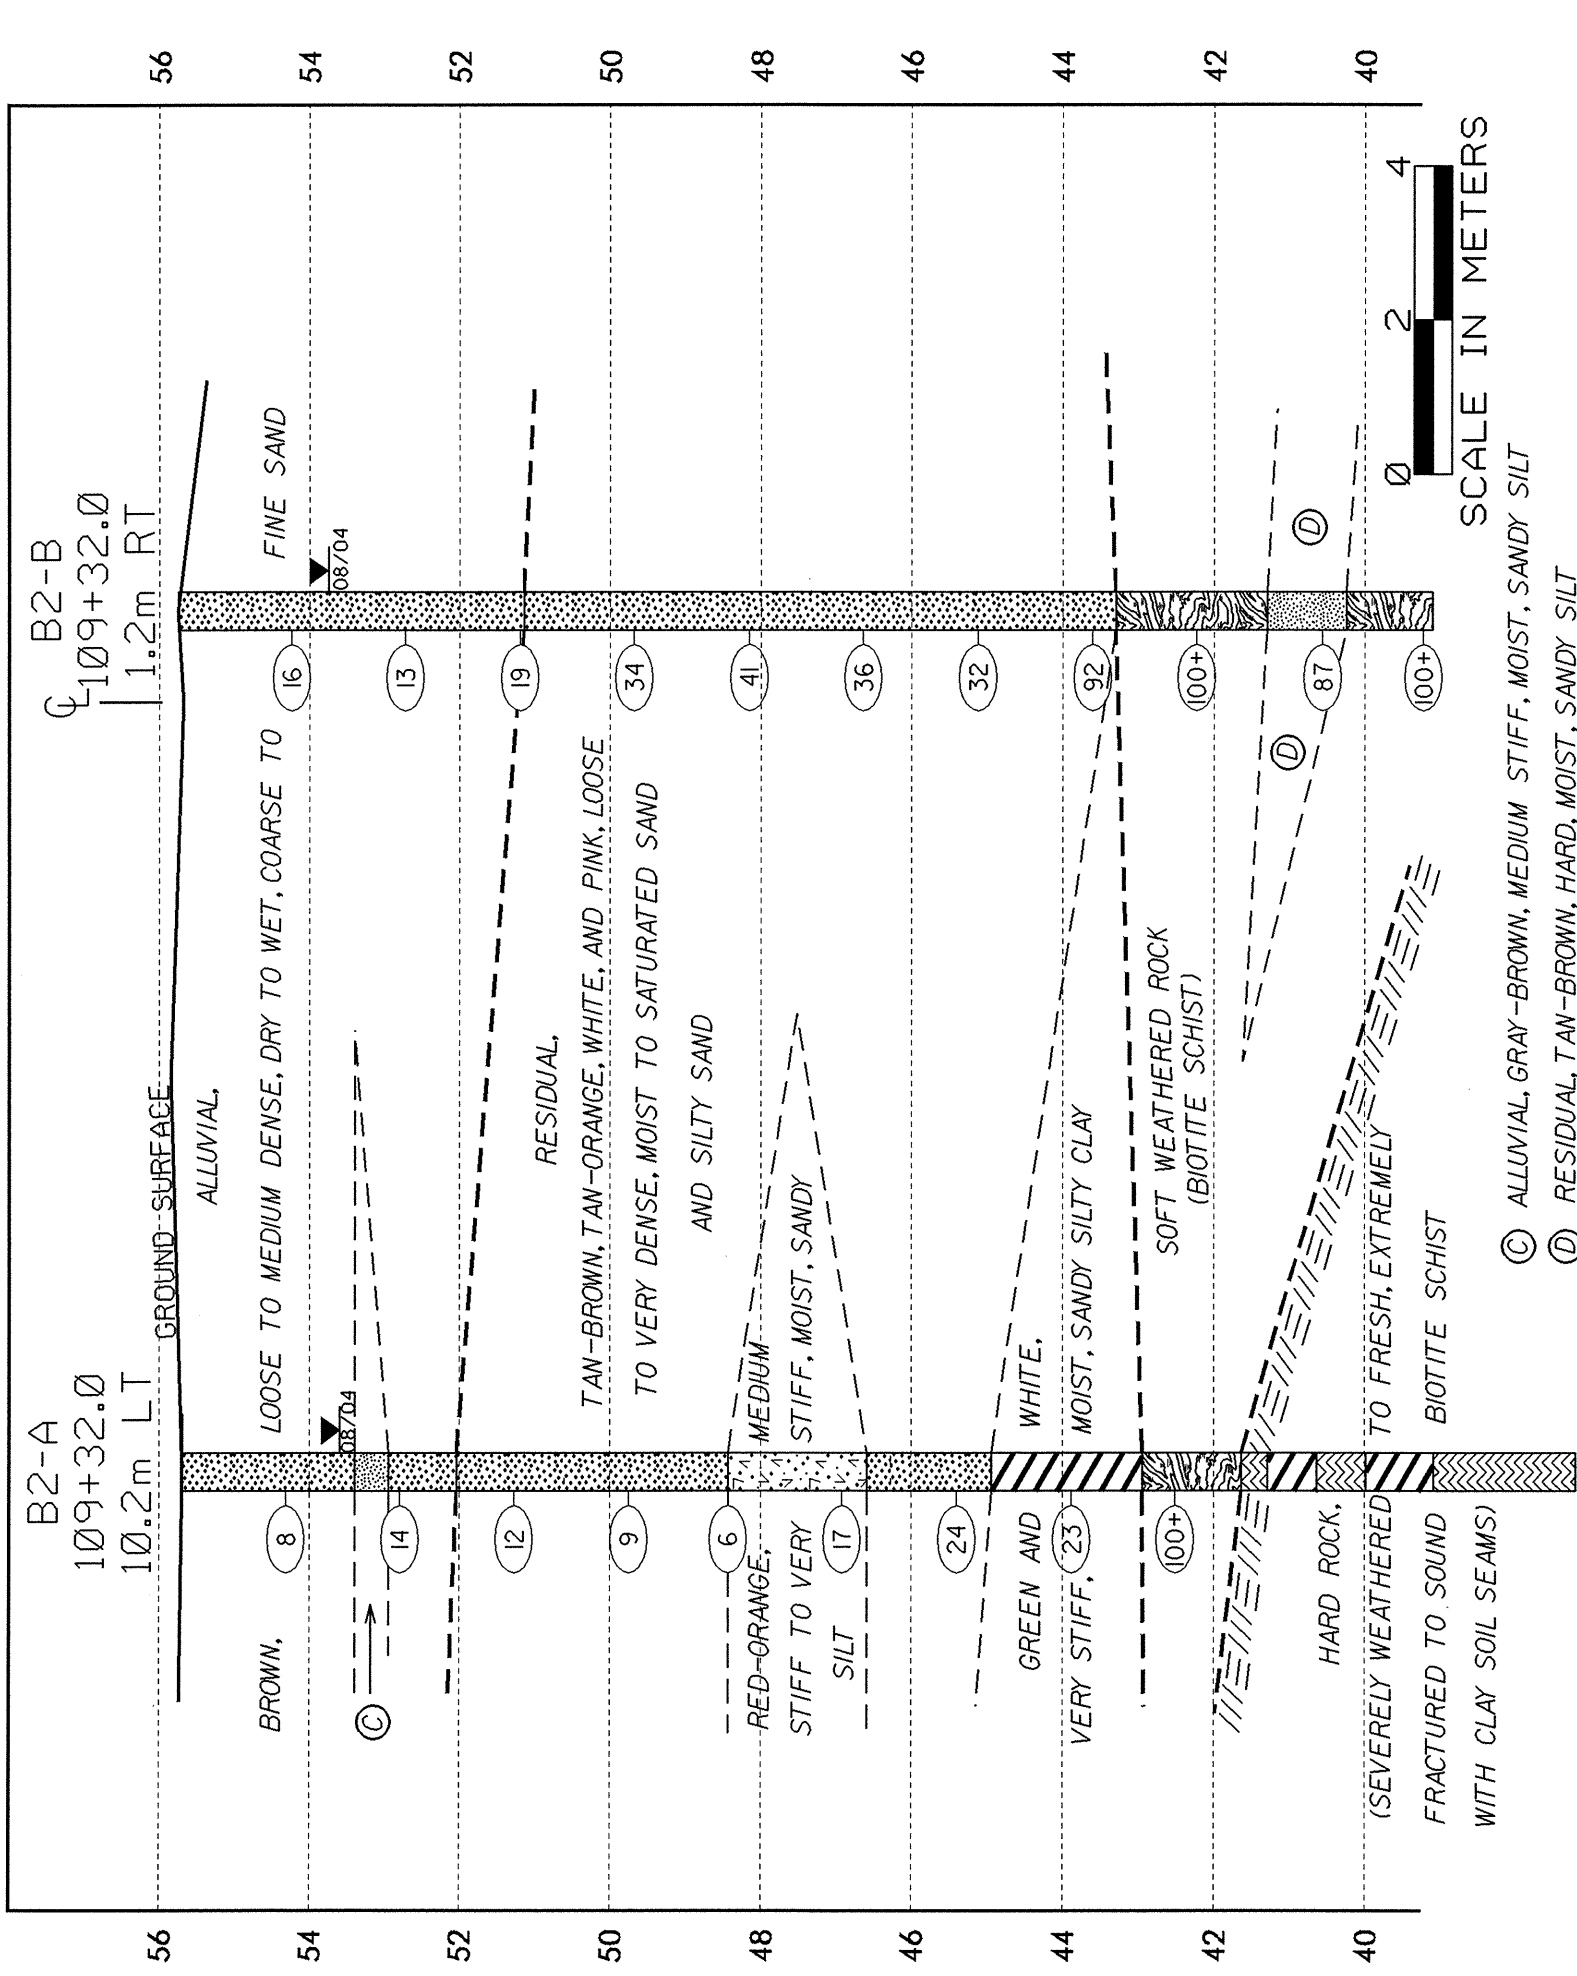

CROSS SECTION THROUGH BENT 3

34459,1.6 (R-2552C)

