


**PLAN SPANS C & D**

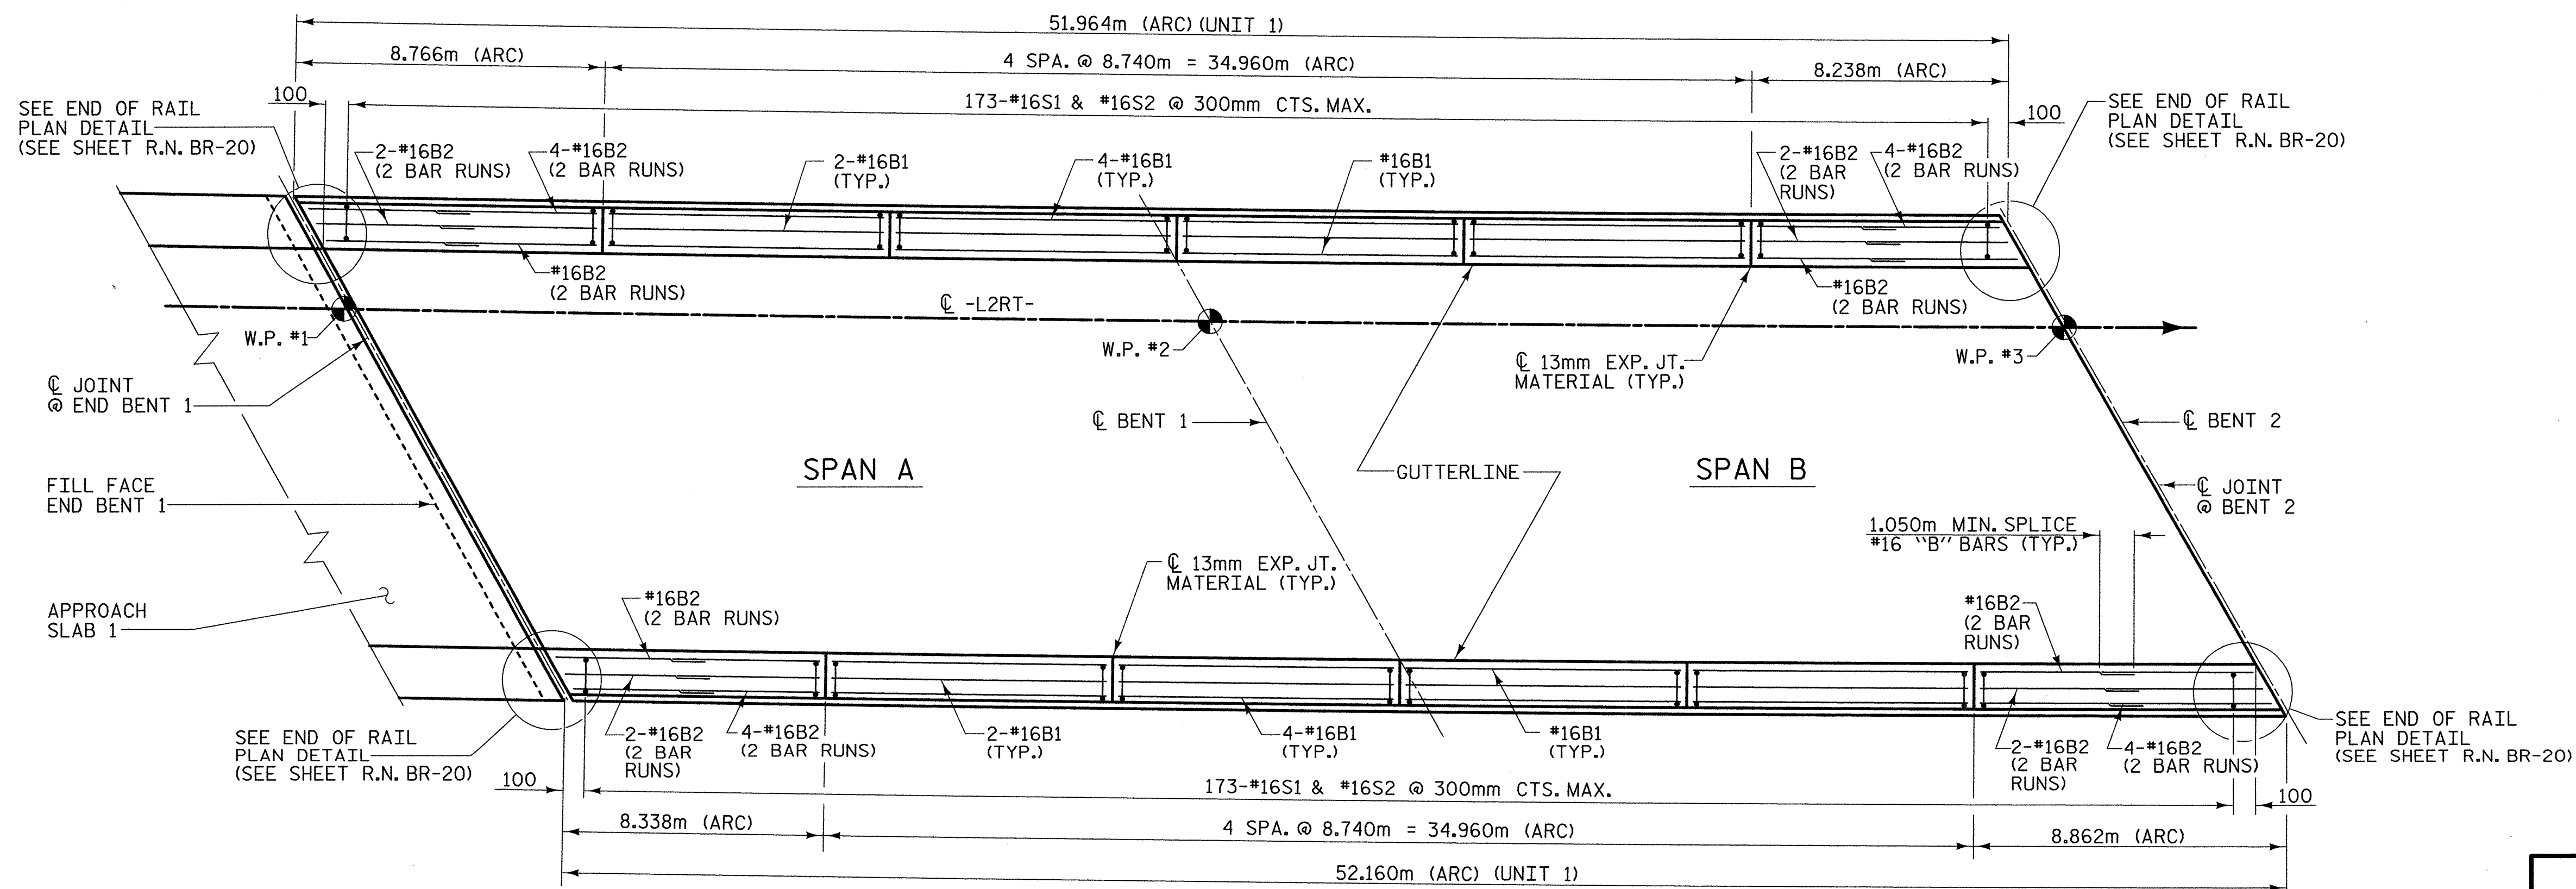

**PLAN SPANS A & B**


DISTANCES ARE MEASURED ALONG OUTSIDE FACE OF BARRIER RAIL  
 SEE "CONCRETE BARRIER RAIL", SHEET R.N. BR-21, FOR DETAILS & BILL OF MATERIAL.  
 #16 "S" BARS MAY BE SHIFTED SLIGHTLY IN ORDER TO MAINTAIN A 50mm MINIMUM CLEARANCE TO THE 13mm EXPANSION JOINT MATERIAL IN THE BARRIER RAIL,



PROJECT NO. R-2552C  
 JOHNSTON COUNTY  
 STATION: 110+37.000 -L2RT- POC

STATE OF NORTH CAROLINA  
 DEPARTMENT OF TRANSPORTATION  
 RALEIGH

**SUPERSTRUCTURE  
 CONCRETE  
 BARRIER RAIL  
 (RIGHT LANE)**

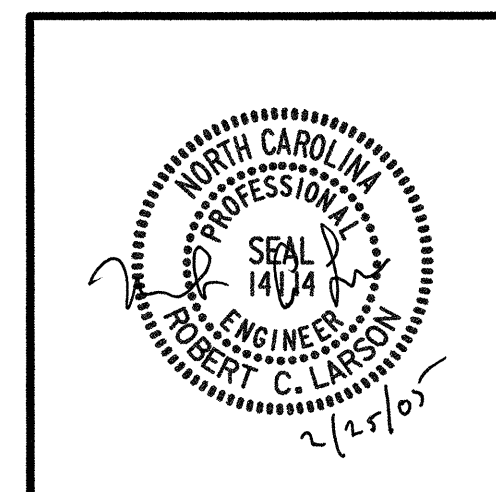

REVISIONS				SHEET NO.
NO.	BY:	DATE:	NO.	TOTAL SHEETS
1			3	5-244
2			4	431

REFERENCE NO. BR-19

02/21/2005 01:55:05 AM G:\Vp\Project\2004\02-01\11-2525\Structures\Site\Right Lane\112525C.LD.BR.dwg

DRAWN BY: W. B. ALLEN DATE: 10/04  
 CHECKED BY: R. C. LARSON DATE: 11/04