

LONG CHORD LAYOUT

| | |
|---------------|---------------|
| ① 60° 00' 00" | ⑪ 60° 12' 47" |
| ② 60° 12' 58" | ⑫ 59° 47' 13" |
| ③ 61° 04' 18" | ⑬ 60° 00' 00" |
| ④ 30° 00' 00" | ⑭ 60° 19' 22" |
| ⑤ 60° 12' 47" | ⑮ 59° 34' 26" |
| ⑥ 60° 00' 00" | ⑯ 59° 40' 49" |
| ⑦ 60° 38' 22" | ⑰ 60° 00' 00" |
| ⑧ 59° 47' 02" | ⑱ 59° 40' 38" |
| ⑨ 60° 00' 00" | |
| ⑩ 60° 19' 11" | |




PROJECT NO. R-2552C
JOHNSTON COUNTY
 STATION: 110+37.000 -L2RT- POC

SHEET 3 OF 5

STATE OF NORTH CAROLINA
 DEPARTMENT OF TRANSPORTATION
 RALEIGH

GENERAL DRAWING FOR
 BRIDGE ON US 70 BYPASS OVER
 LITTLE CREEK
 BETWEEN GARNER AND SELMA
 (RIGHT LANE)

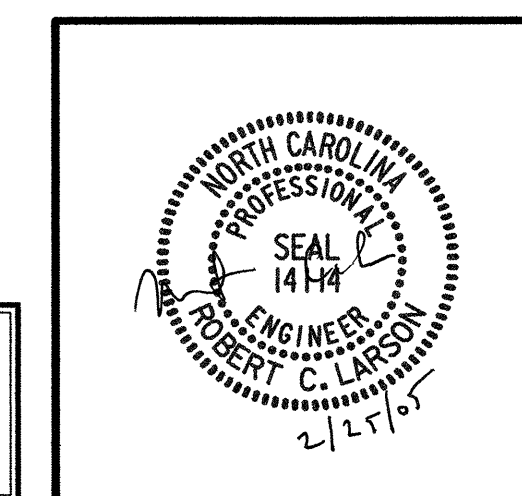

| REVISIONS | | | | | | SHEET NO. 5-228 |
|-----------|-----|-------|-----|-----|-------|---------------------|
| NO. | BY: | DATE: | NO. | BY: | DATE: | |
| 1 | | | 3 | | | TOTAL SHEETS 431 |
| 2 | | | 4 | | | |

REFERENCE NO. BR-3

02/21/2005 07:45:13 AM G:\projects\2004\2552\AS\Structures\Site\Right Lane\2552C.LD.dgn

DRAWN BY : W. B. ALLEN DATE : 7/04
 CHECKED BY : R. C. LARSON DATE : 7/04