

NOTES:

ALL PILES ARE HP 310 x 79 STEEL PILES.

DIMENSIONS LOCATING PILES ARE SHOWN TO THE PILE CENTERLINE.

250:1000 BATTER FOR BRACE PILES AT END BENT NO. 1 AND END BENT NO. 2.




PROJECT NO. R-2552C  
 JOHNSTON COUNTY  
 STATION: 110+37.000 -L2RT- POC

SHEET 2 OF 5

STATE OF NORTH CAROLINA  
 DEPARTMENT OF TRANSPORTATION  
 RALEIGH

GENERAL DRAWING  
 FOUNDATION LAYOUT  
 (RIGHT LANE)

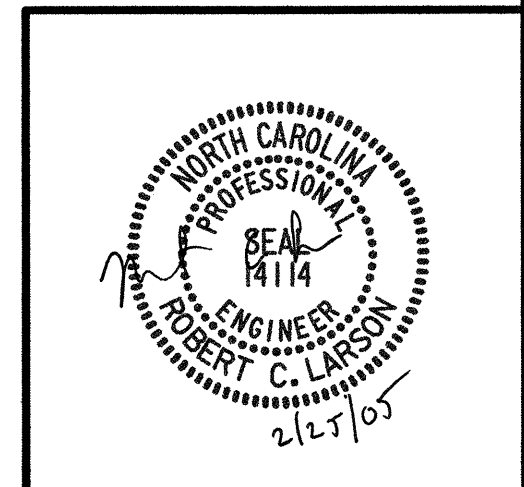

REVISIONS				SHEET NO.	
NO.	BY:	DATE:	NO.	BY:	DATE:
1			3		
2			4		

TOTAL SHEETS: 431

02/21/2005 07:46:08 AM G:\Project\2004\2525\DIR-2525\Structures\51he\Right\_Lane\25252C-5D\_FL.dgn

DRAWN BY: J.P. SHERMAN DATE: 12/04  
 CHECKED BY: R.C. LARSON DATE: 1/05

REFERENCE NO. BR-2