


GIRDER LAYOUT PLAN

ALL GIRDERS ARE PARALLEL

* DENOTES RADIAL THRU WORK POINTS

PROJECT NO. **R-2552B**
JOHNSTON COUNTY
 STATION: **97+46.378-L-RT POC**

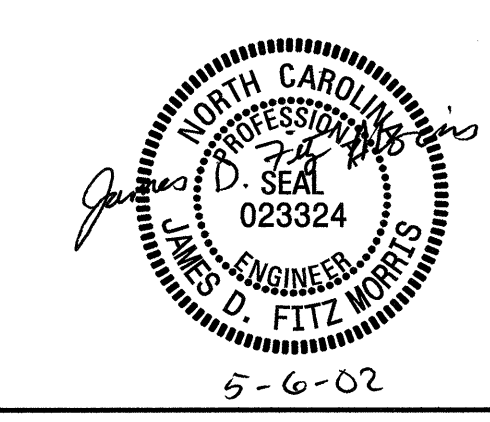

CTE ENGINEERS
 CONSOER TOWNSEND ENVIRODYNE ENGINEERS, INC.
 13325 SOUTH POINT BOULEVARD, SUITE 400
 CHARLOTTE, NORTH CAROLINA 28273-5820
 (704) 583-9902

STATE OF NORTH CAROLINA
 DEPARTMENT OF TRANSPORTATION
 RALEIGH
SUPERSTRUCTURE
GIRDER LAYOUT

REVISIONS						SHEET NO.
NO.	BY:	DATE:	NO.	BY:	DATE:	
1			3			5-124
2			4			TOTAL SHEETS 431

DRAWN BY : MSB DATE : 05/01/02
 CHECKED BY : MHF DATE : 05/01/02