


**LONG CHORD LAYOUT**  
ALL BENTS ARE PARALLEL

PROJECT NO. **R-2552B**  
**JOHNSTON** COUNTY  
STATION: **97+59.319-L-LT POC**  
**18+74.680-YII-REV POT**

SHEET 3 OF 4

**ANGLES**

- 1 118°-28'-18"
- 2 118°-07'-55"
- 3 118°-08'-26"
- 4 117°-48'-03"
- 5 28°-34'-38"

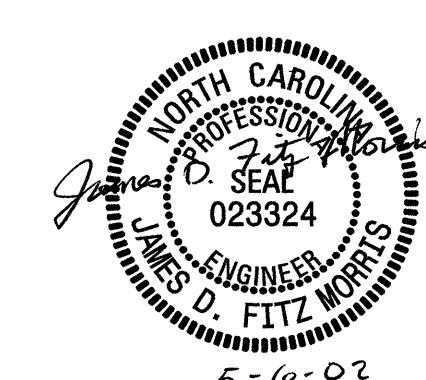

**CTE ENGINEERS**  
CONSOER TOWNSEND ENVIRODYNE ENGINEERS, INC.  
1325 SOUTH POINT BOULEVARD, SUITE 400  
CHARLOTTE, NORTH CAROLINA 28273-5820  
(704) 583-0302

STATE OF NORTH CAROLINA  
DEPARTMENT OF TRANSPORTATION  
RALEIGH  
**GENERAL DRAWING**  
**BRIDGE ON US70 -L-LT**  
**CLAYTON BYPASS OVER**  
**SR 1560 BETWEEN GARNER**  
**AND SMITHFIELD**

| REVISIONS |     |       |     | SHEET NO. |
|-----------|-----|-------|-----|-----------|
| NO.       | BY: | DATE: | NO. | DATE:     |
| 1         |     |       | 3   |           |
| 2         |     |       | 4   |           |

|              |     |
|--------------|-----|
| TOTAL SHEETS | 431 |
|--------------|-----|

DRAWN BY : MHF DATE : 05/01/02  
CHECKED BY : JAW DATE : 05/01/02