


PROJECT NO. R-2552 B  
JOHNSTON COUNTY  
 STATION: 78+35.547-L-  
12+97.374-Y10-

STATE OF NORTH CAROLINA  
 DEPARTMENT OF TRANSPORTATION  
 RALEIGH

STANDARD  
 BRIDGE APPROACH  
 SLAB DETAILS  
 (RIGHT LANE)

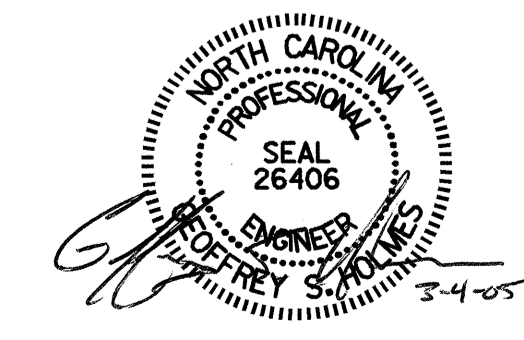

ASSEMBLED BY: R.D. MARTIN	DATE: 2-05
CHECKED BY: P.S. ERVIN	DATE: 2-05
DRAWN BY: FCJ	11/88
CHECKED BY: ARB	11/88
REV. 8/16/99	RAL/LES
REV. 10/17/00	RWW/LES
REV. 5/7/03	RWW/JTE

REVISIONS						SHEET NO.
NO.	BY:	DATE:	NO.	BY:	DATE:	S-79
1			3			TOTAL SHEETS
2			4			431