


78+00 78+10 78+20 78+30 78+40 78+50 78+60 78+70

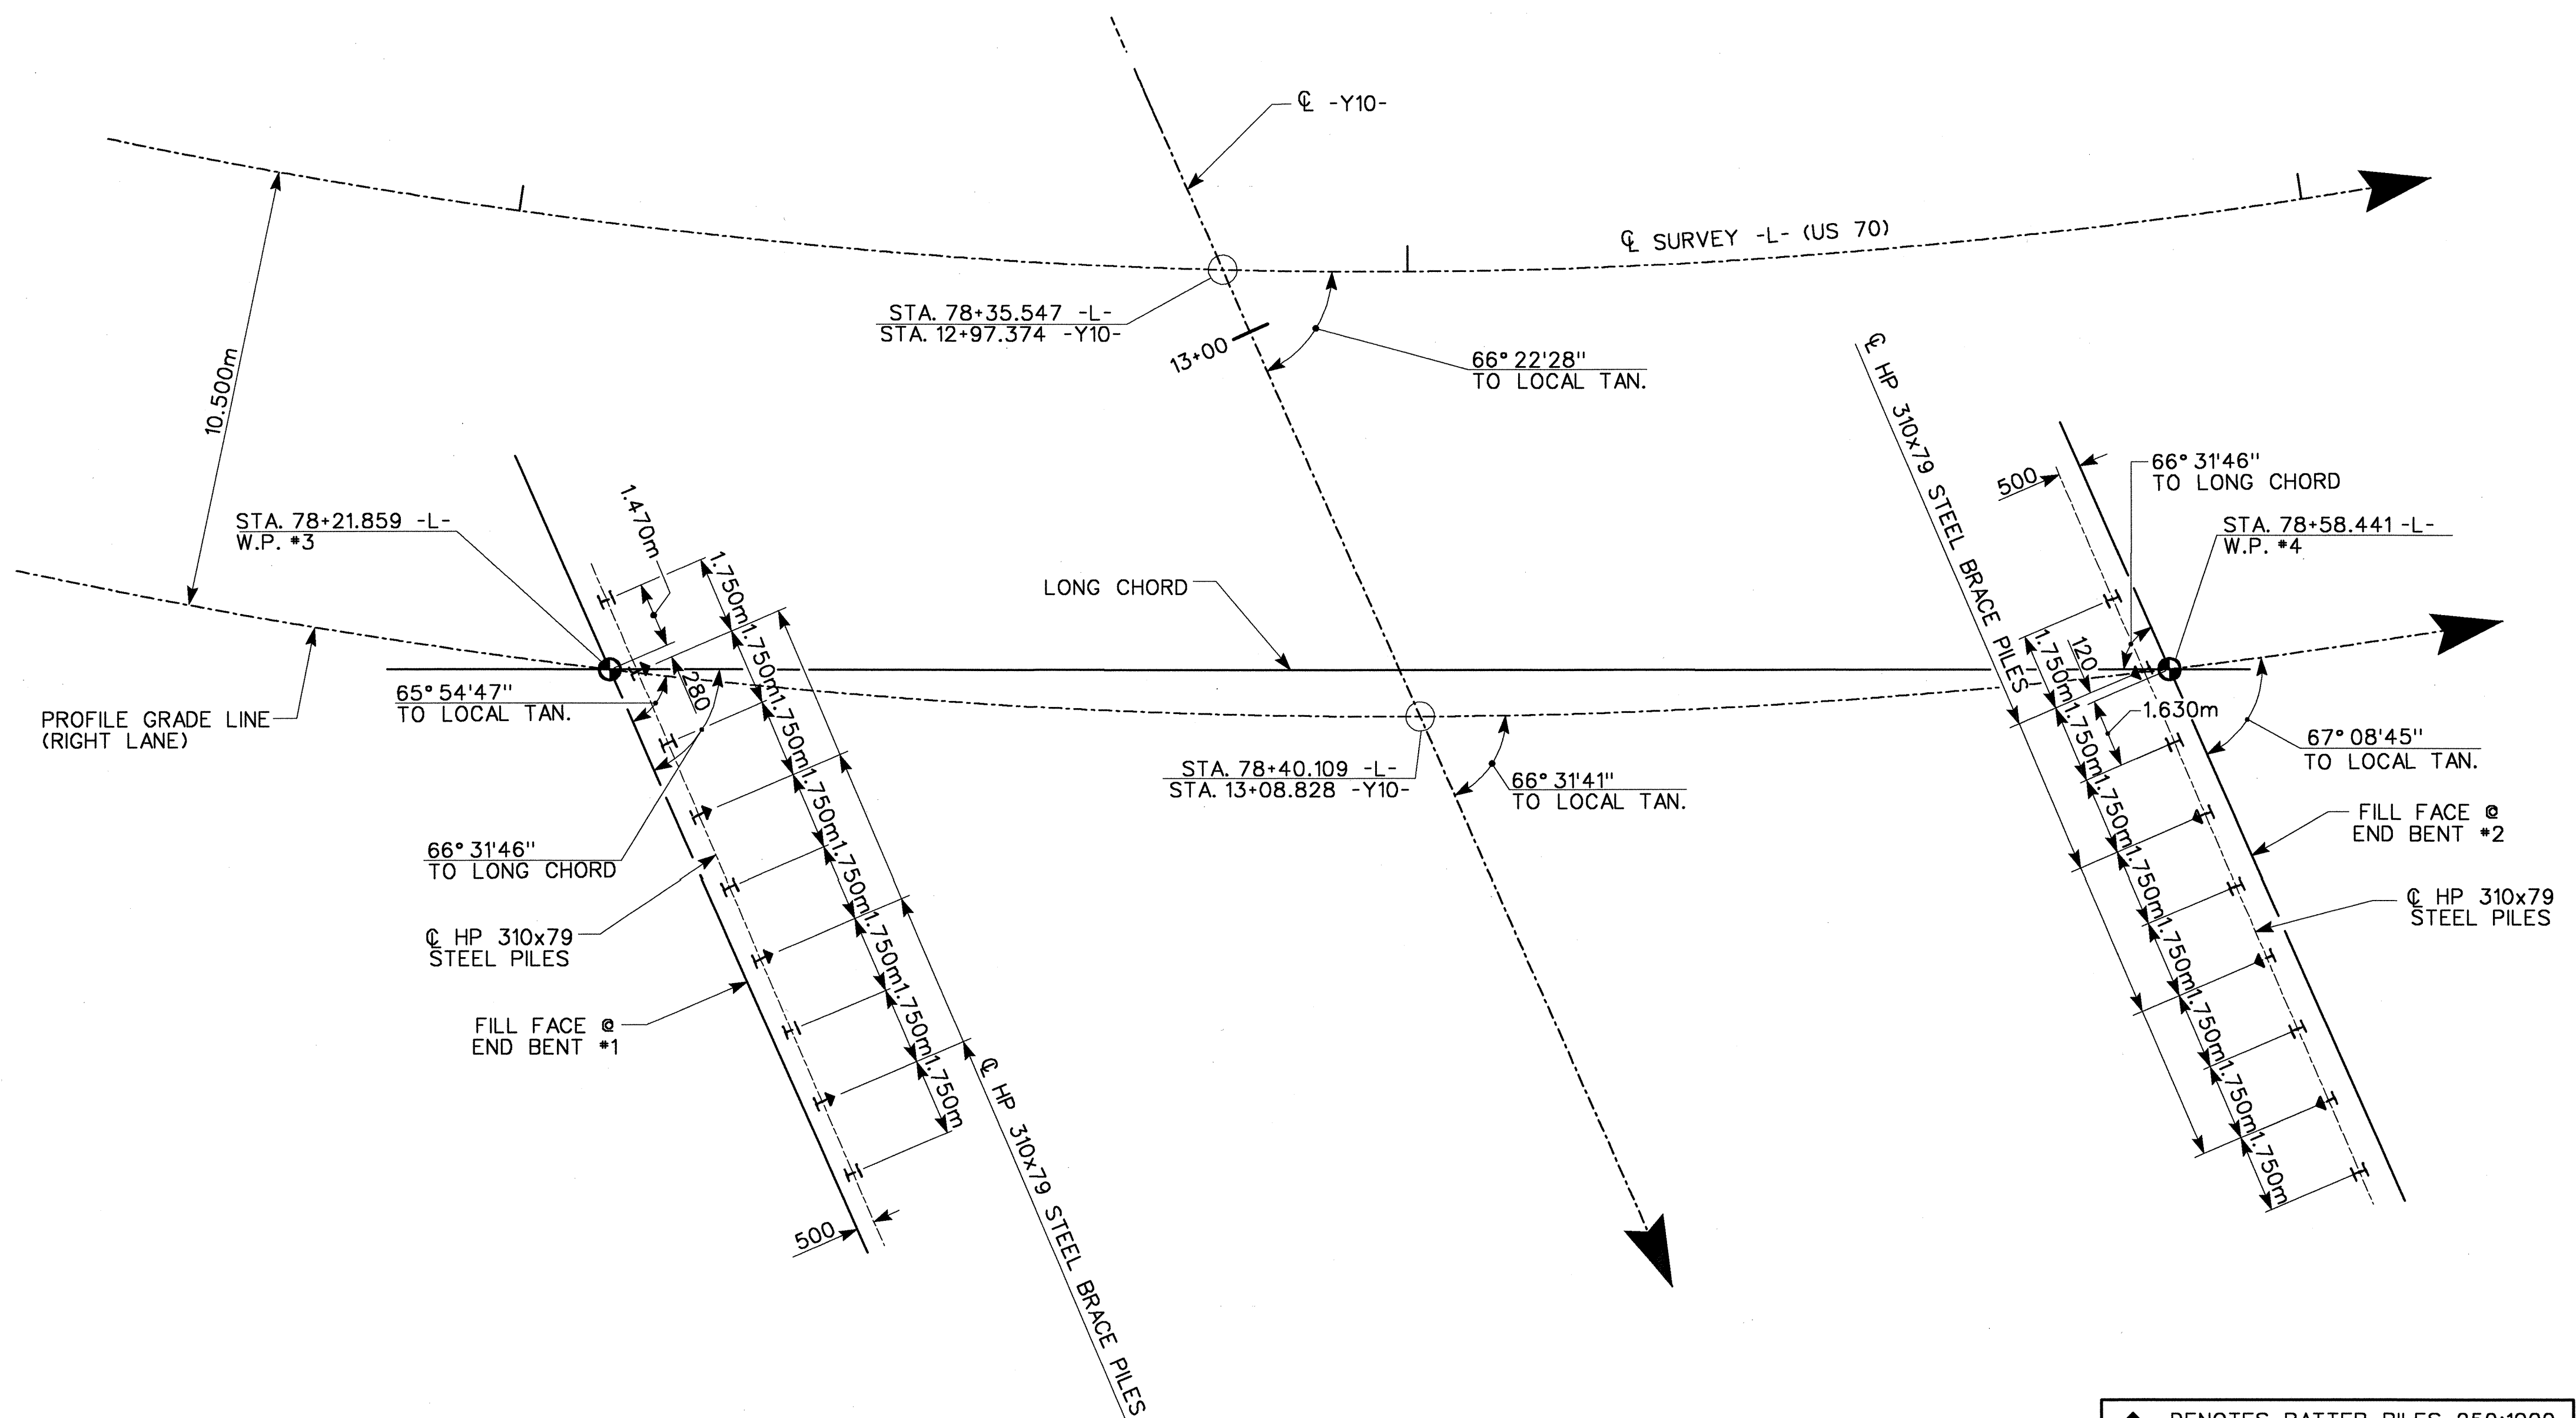

FOUNDATION LAYOUT

DIMENSIONS LOCATING PILES ARE TO PILE CENTERLINES.
ALL PILES ARE HP 310x79 STEEL PILES.

▲ DENOTES BATTER PILES 250:1000 IN DIRECTION OF ARROW

PROJECT NO. R-2552B
JOHNSTON COUNTY
 STATION: 78+35.547 -L-
12+97.374 -Y10-

STATE OF NORTH CAROLINA
 DEPARTMENT OF TRANSPORTATION
 RALEIGH
 GENERAL DRAWING
 FOR BRIDGE ON
 US70 BYPASS OVER SR1555
 BETWEEN SR1554 AND SR1560
 (RIGHT LANE)

| REVISIONS | | | | | SHEET NO. |
|-----------|-----|-------|-----|-----|-----------|
| NO. | BY: | DATE: | NO. | BY: | DATE: |
| 1 | | | 3 | | |
| 2 | | | 4 | | |

TOTAL SHEETS 431

PBSJ
 1616 E. MILLBROOK RD., SUITE 310
 RALEIGH, NORTH CAROLINA 27609
 PHONE (919) 876-6888
 FAX (919) 876-6848

DRAWN BY : AR DATE : 8/03
 CHECKED BY : JL DATE : 8/03

NORTH CAROLINA
 PROFESSIONAL ENGINEER
 ADAM J. REEHER
 2-13-04