

FRAMING PLAN


- 1. DIAPHRAGMS INDICATED THUS: D-N (N=NUMBER)
- 2. ELASTOMER BEARING INDICATED THUS: EN (N=NUMBER)
- 3. POT BEARINGS INDICATED THUS: PN (N=NUMBER)
- 4. SOLE PLATES INDICATED THUS: PN (N=NUMBER)
- 5. MASONRY PLATES INDICATED THUS: MN (N=NUMBER)
- 6. INTERMEDIATE STIFFENER PLATES INDICATED THUS: SN (N=NUMBER)

PROJECT NO. R-2552B
JOHNSTON COUNTY
 STATION: 65+51.880 -L-
14+25.318 -Y7-

STATE OF NORTH CAROLINA
 DEPARTMENT OF TRANSPORTATION
 RALEIGH

**SUPERSTRUCTURE
 FRAMING PLAN**

REVISIONS					SHEET NO.
NO.	BY:	DATE:	NO.	DATE:	TOTAL SHEETS
1			3		43
2			4		

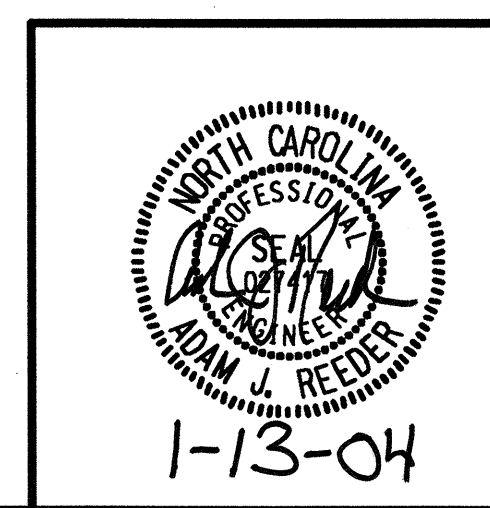

PBS & J

1616 E. MILLBROOK RD., SUITE 310
 RALEIGH, NORTH CAROLINA 27609
 PHONE (919) 876-6888
 FAX (919) 876-6848

DRAWN BY : SD DATE : 8/03
 CHECKED BY : JL DATE : 8/03