


FOR CLASS I RIP RAP W/
FILTER FABRIC QUANTITIES
SEE ROADWAY PLANS.

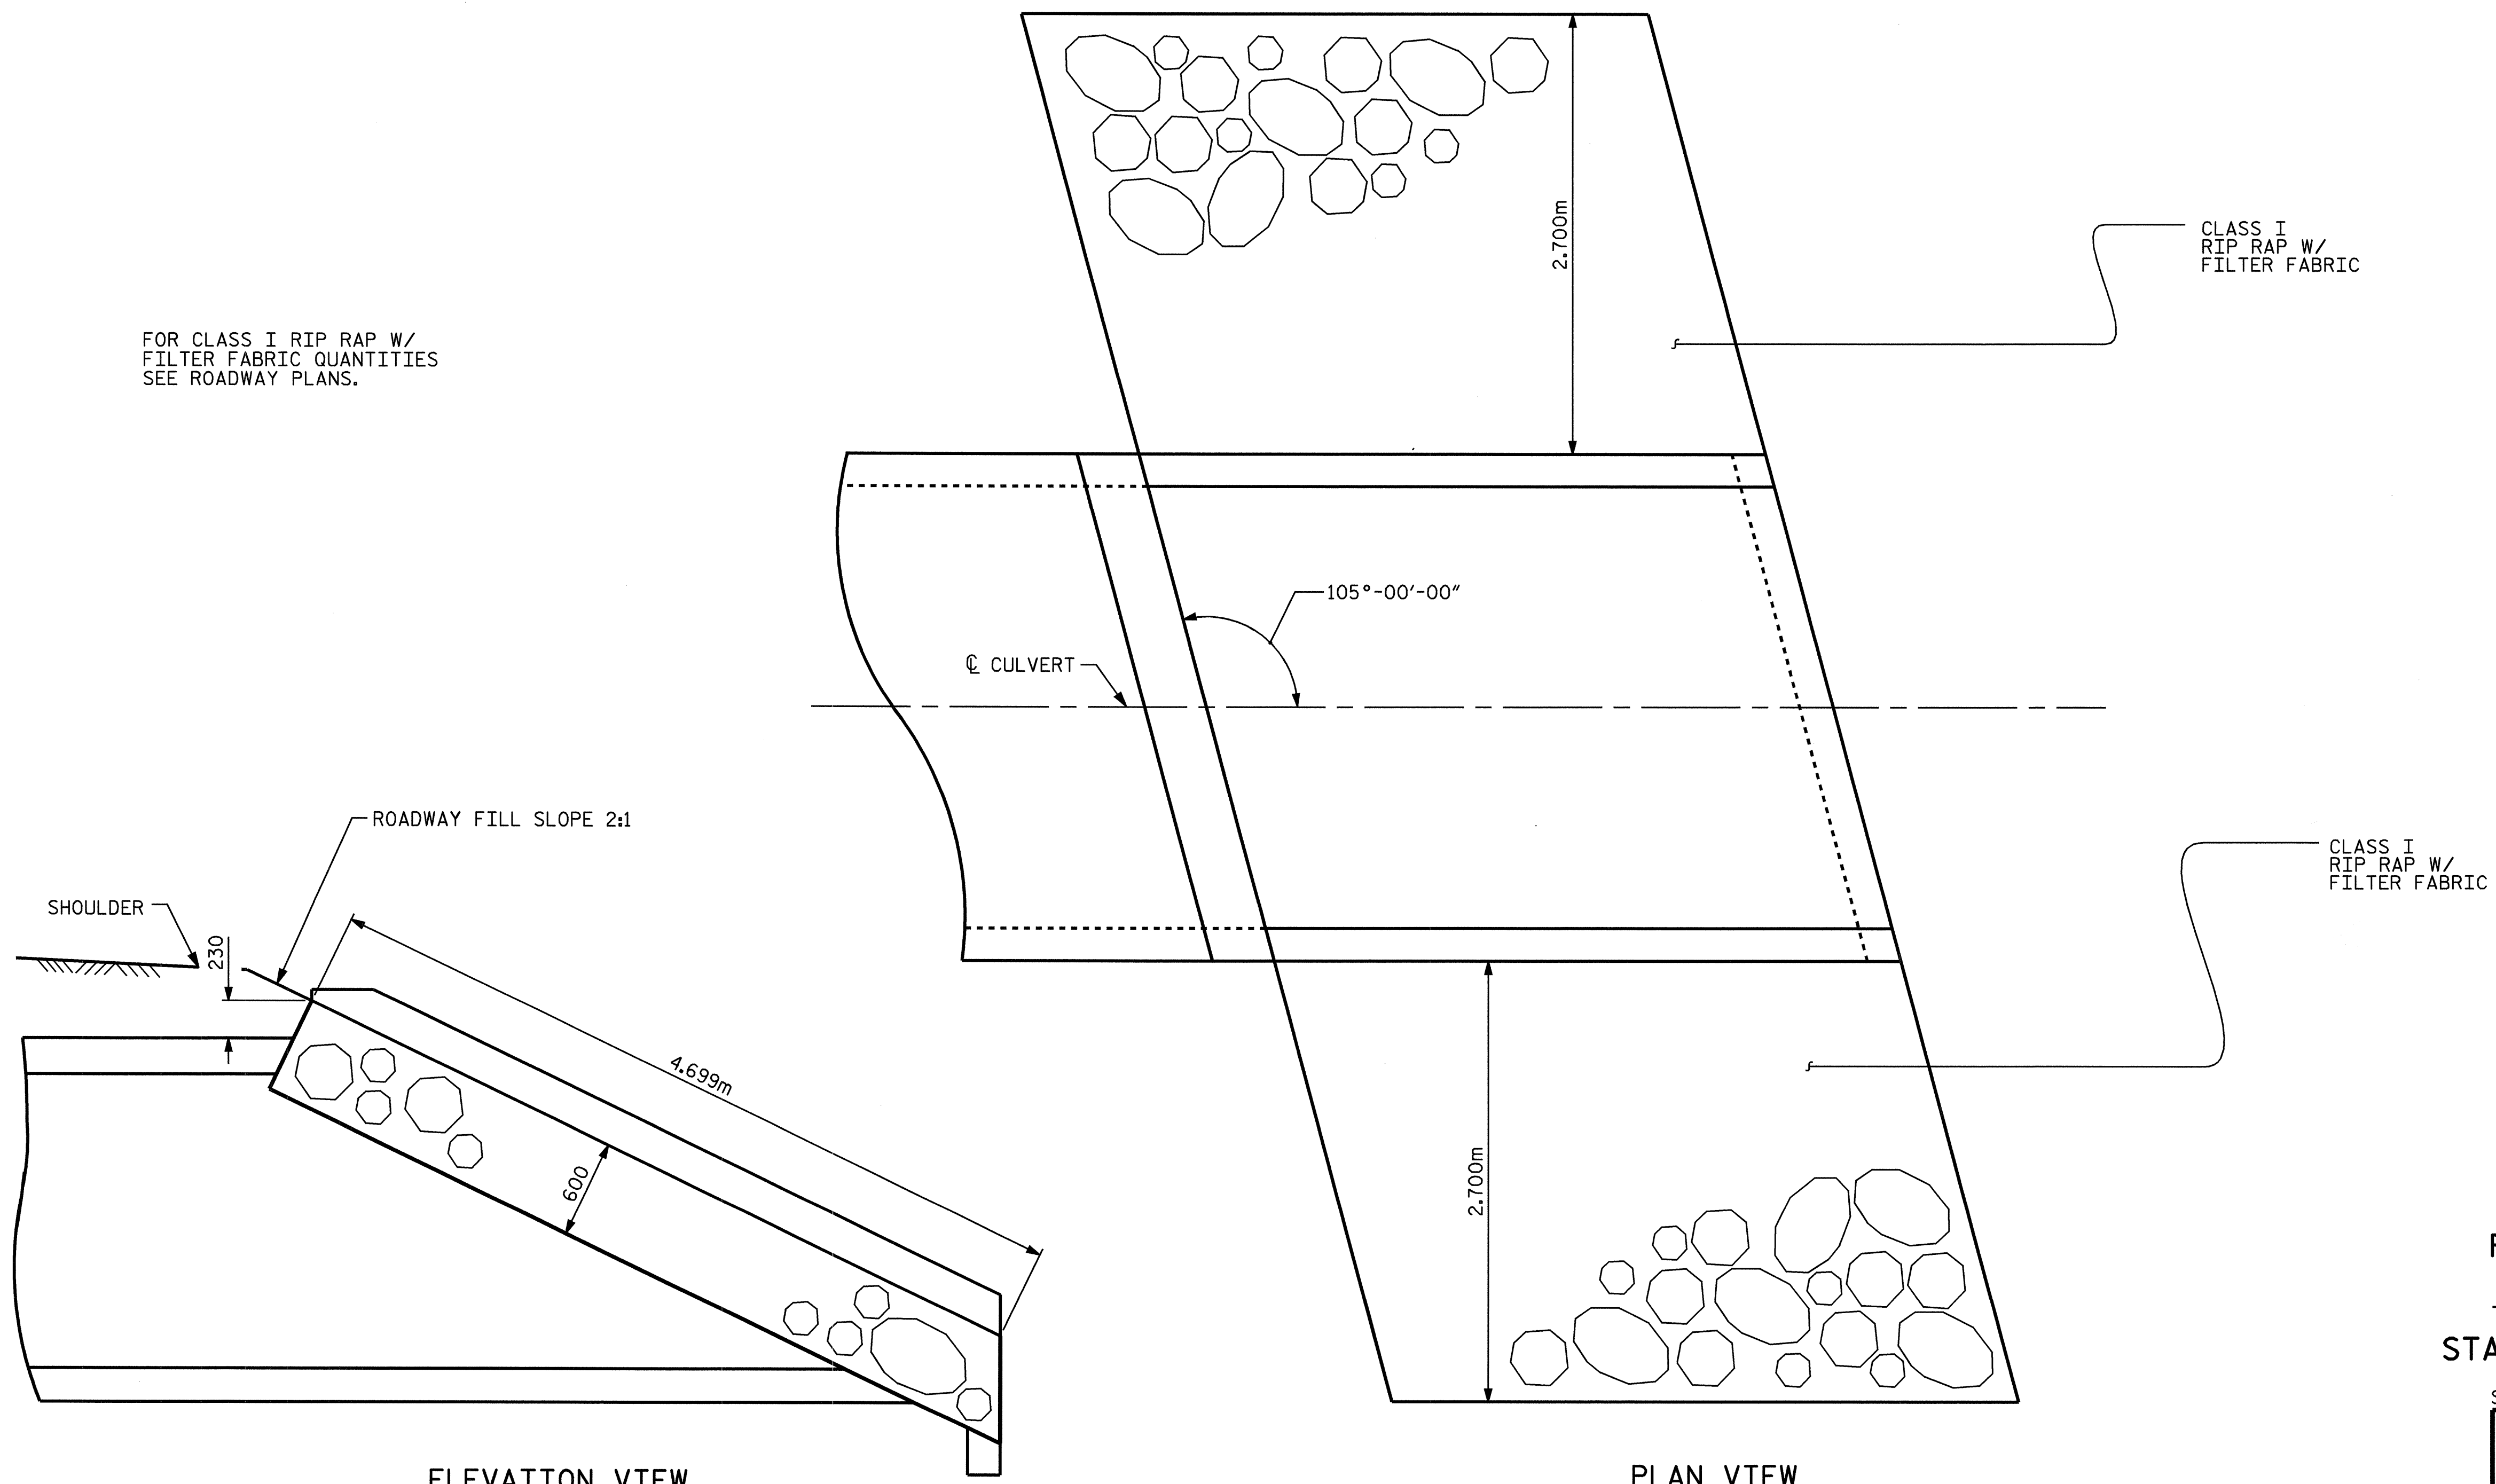

ELEVATION VIEW

PLAN VIEW


OUTLET WING RIP RAP DETAILS

PROJECT NO. R-2552C
JOHNSTON COUNTY
STATION: 7+93.000 -RAMP C-

SHEET 6 OF 6

STATE OF NORTH CAROLINA
DEPARTMENT OF TRANSPORTATION
RALEIGH

OUTLET WING
RIP RAP DETAILS

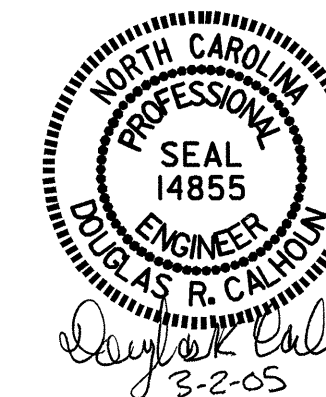

DRAWN BY : T.L.CLELLAND DATE : 10/20/04
CHECKED BY : T.A.HARRIS DATE : 11/15/04

02-MAR-2005 13:34
W:\squad0\2552c\TCLLELL~\MICROS~\NR-2552C\NR-2552~4.DGN
tclelland

REVISIONS						SHEET NO.
NO.	BY:	DATE:	NO.	BY:	DATE:	TOTAL SHEETS
1			3			42
2			4			42

STR. #1822