


PLAN VIEW

PROJECT NO. R-2552B
JOHNSTON COUNTY
 STATION: 84+17.500 -L-

SHEET 3 OF 6

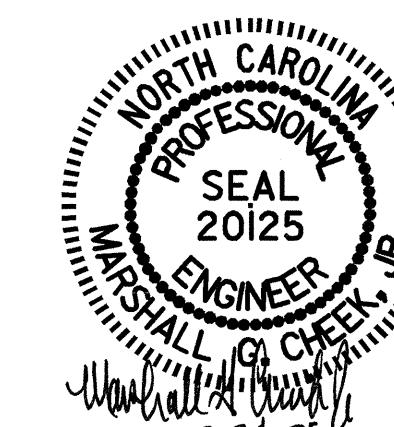

STATE OF NORTH CAROLINA
 DEPARTMENT OF TRANSPORTATION
 RALEIGH
SINGLE
 3.000m X 2.100m
 CONCRETE BOX CULVERT
 50° SKEW

DRAWN BY : D. A. GLADDEN DATE : 1-3-05
 CHECKED BY : J. B. WILSON DATE : 2-14-05

07-MAR-2005 11:40
 W:\sqdqudy\r2552b\Final Plans\R-2552BL.ed.CU.dgn
 dahodge

REVISIONS						SHEET NO.
NO.	BY:	DATE:	NO.	BY:	DATE:	C-3
1			3			TOTAL SHEETS
2			4			42

STR. #X14