


02/17/2005 05:31:16 PM n:\proj\3109-100\ustation\struct\final\3109-100_cbr_2.dgn davidlowery

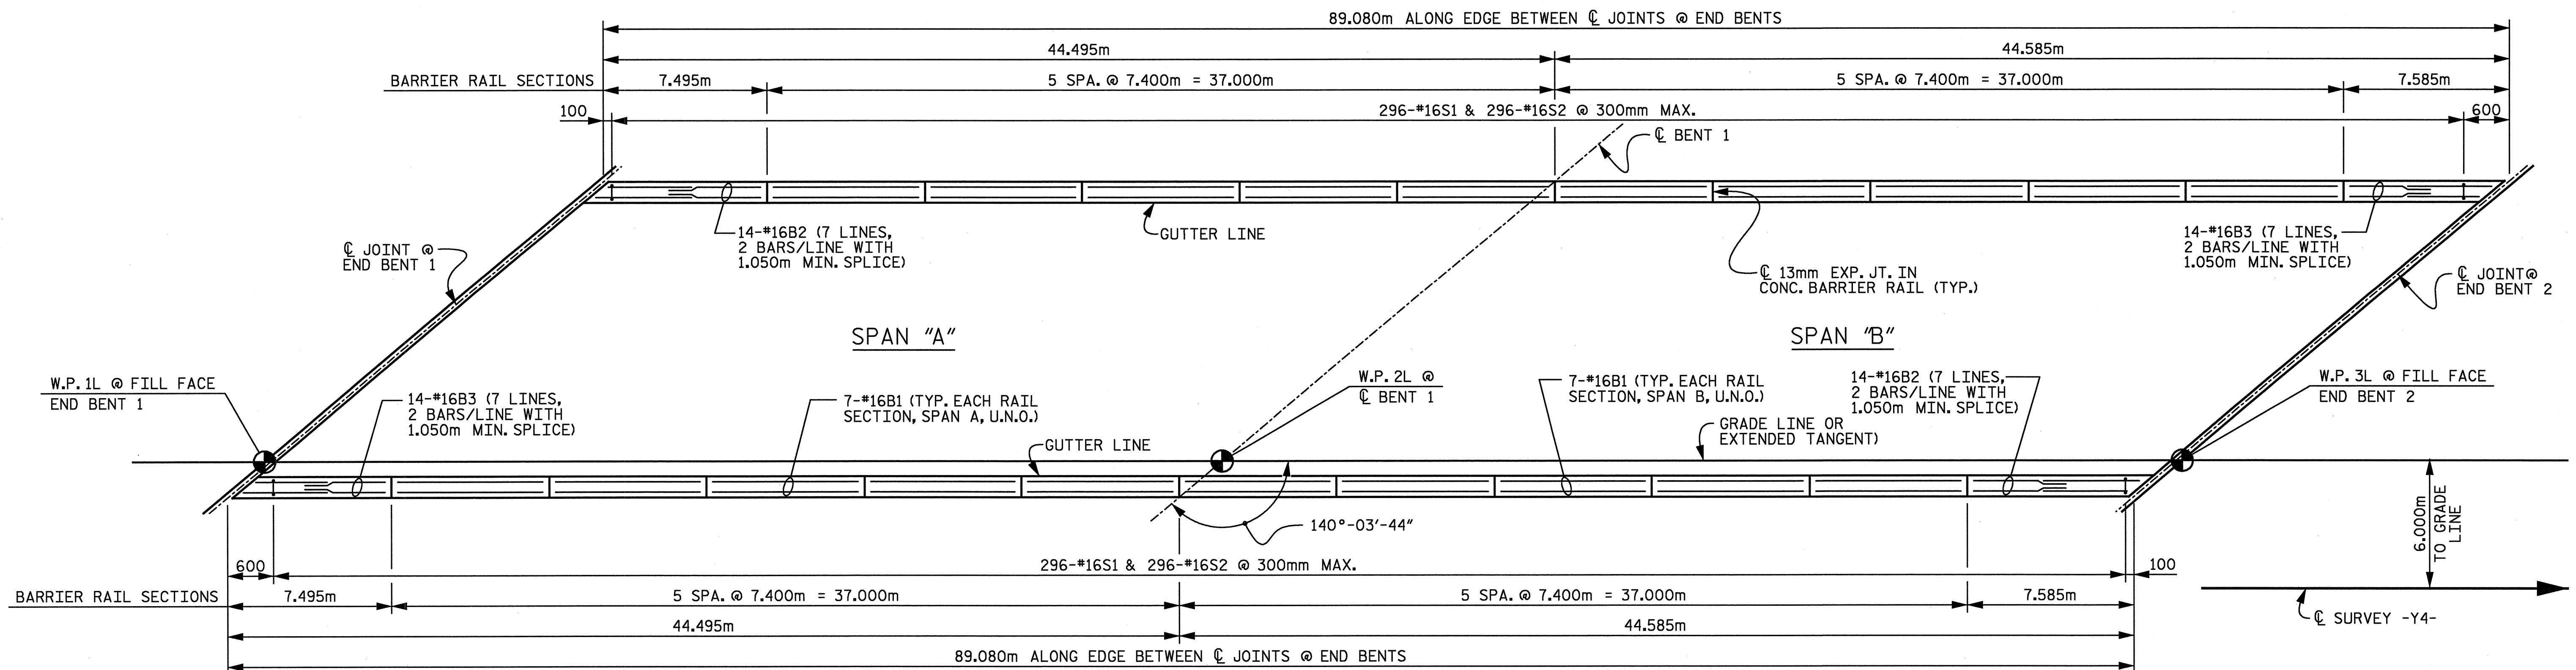

PLAN



U.N.O. - UNLESS NOTED OTHERWISE

PROJECT No. R-2552C
 JOHNSTON COUNTY
 STATION: POT 148+08.446 -L2-
 POT 23+96.446 -Y4-

SHEET 2 OF 2

STATE OF NORTH CAROLINA
 DEPARTMENT OF TRANSPORTATION
 RALEIGH

CONCRETE BARRIER RAIL
-LEFT LANE-

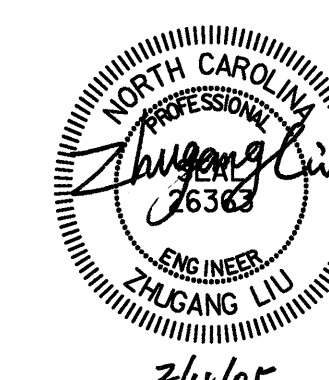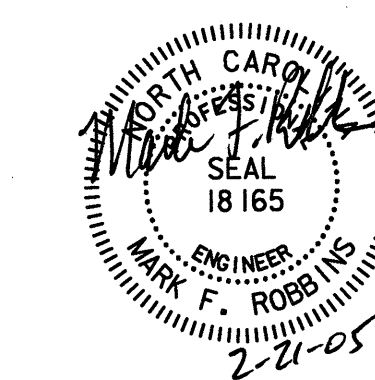

R RALPH WHITEHEAD ASSOCIATES, INC.
 CONSULTING ENGINEERS
 P.O. BOX 35624 CHARLOTTE, N.C. 28235
 DRAWN BY WBS, LGH DATE 8-04 DWG. NO. D-1749.18
 CHECKED BY TVR DATE 8-04

REVISIONS	
NO.	DATE
1	
2	

SHEET NO. 5-389
 TOTAL SHEETS 431