


PLAN - END BENT #2
(SLOPE VARIES)

* FOR BERM WIDTHS,
SEE GENERAL DRAWINGS.
FOR SECTION A-A,
SEE SHEET 1 OF 2.

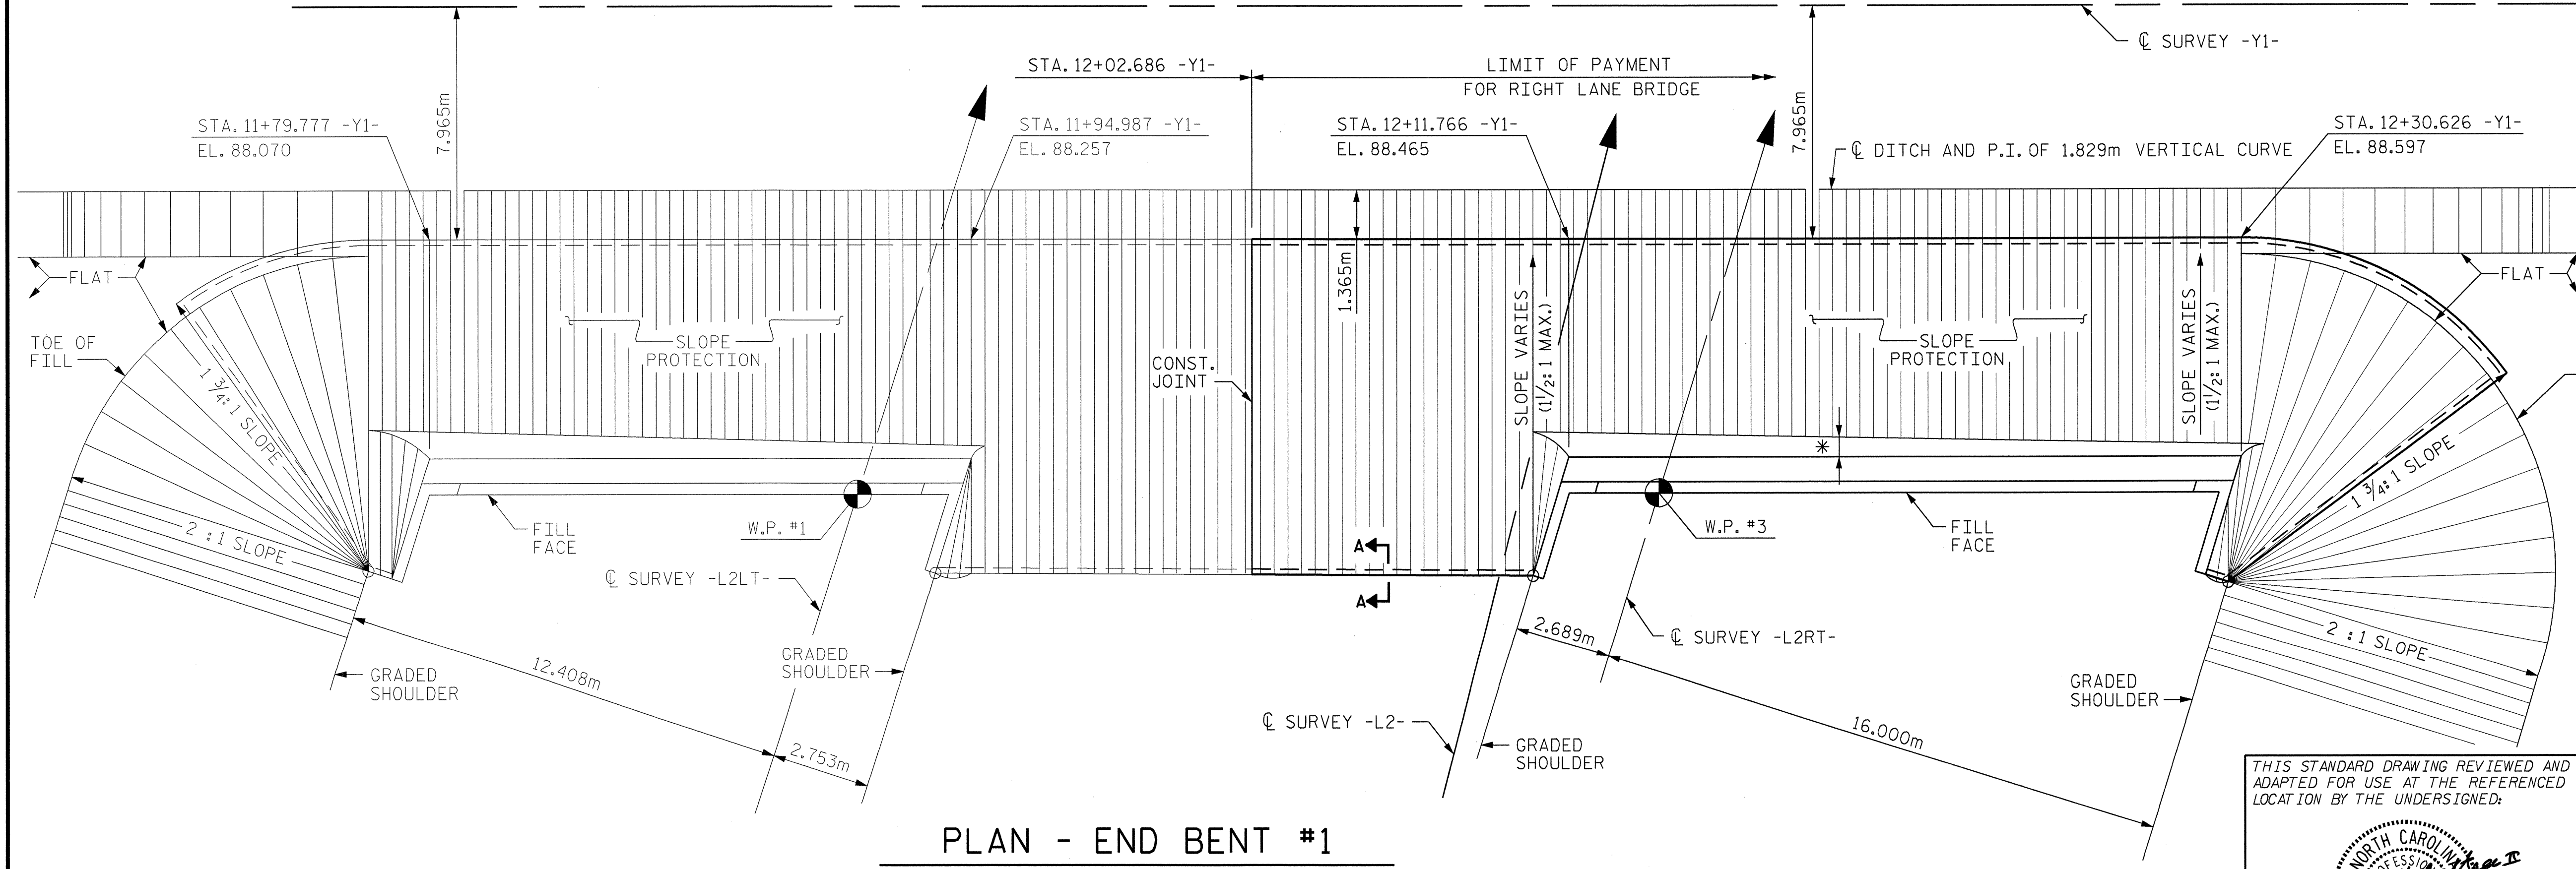

PLAN - END BENT #1
(SLOPE VARIES)



PROJECT NO. R-2552C
JOHNSTON COUNTY
STATION: 122+14.832 -L2RT-
SHEET 2 OF 2

STATE OF NORTH CAROLINA
DEPARTMENT OF TRANSPORTATION
RALEIGH
**STANDARD
SLOPE PROTECTION
DETAILS
(RIGHT BRIDGE)**

THIS STANDARD DRAWING REVIEWED AND ADAPTED FOR USE AT THE REFERENCED LOCATION BY THE UNDERSIGNED:

R. N. RTB1-23
STD. No. SP2SM

REVISIONS						SHEET NO.	
NO.	BY:	DATE:	NO.	BY:	DATE:	TOTAL SHEETS	
1			3			43	5-316
2			4			43	

ASSEMBLED BY : MTB	DATE : 12/04
CHECKED BY : LOFTON	DATE : 01/05
DRAWN BY : WJH 10/88	REV. 5/16/97 EEM/RGW
CHECKED BY : FCJ 10/88	REV. 7/17/98 REK/RWW

USER: klmjofon DON: K:\B702\RT_Bridge\CADD\sp2smP1.dgn DATE: 2/4/2005 TIME: 13:36:48
 USER: klmjofon DON: K:\B702\RT_Bridge\CADD\sp2smP1.dgn DATE: 2/4/2005 TIME: 13:36:48