

-L-LT

SOIL TEST RESULTS


SAMPLE NO.	OFFSET	STATION	DEPTH INTERVAL	AASHTO CLASS.	L.L.	PL. I.	% BY WEIGHT				% PASSING SIEVES			% MOISTURE	% ORGANIC
							C. SAND	F. SAND	SILT	CLAY	10	40	200		
SS-109	CL	96+80	0.70-1.15	A-7-5(43)	83	46	7.5	12.9	17.1	62.5	99	95	81	27.2	
ST-13	CL	96+80	2.10-2.80	A-7-5(36)	76	31	5.6	9.7	32.4	52.3	100	96	87		
SS-110	CL	96+80	2.22-2.67	A-7-5(41)	80	34	3.6	8.5	27.4	60.5	100	98	91	43.7	
SS-111	CL	96+80	5.26-5.71	A-7-5(17)	67	19	11.1	26.4	40.3	22.2	100	92	70	47.7	



-L-RT

SOIL TEST RESULTS

SAMPLE NO.	OFFSET	STATION	DEPTH INTERVAL	AASHTO CLASS.	L.L.	PL. I.	% BY WEIGHT				% PASSING SIEVES			% MOISTURE	% ORGANIC
							C. SAND	F. SAND	SILT	CLAY	10	40	200		
SS-189	CL	97+12	0.77-1.22	A-7-5(29)	70	32	7.9	17.8	9.6	64.7	100	97	78		
SS-190	CL	97+12	3.75-4.20	A-7-5(11)	60	13	7.5	33.4	28.8	30.3	100	98	67	37.0	
SS-191	CL	97+12	6.79-7.24	A-5(3)	49	6	9.9	47.5	28.4	14.2	100	98	52	45.1	
SS-192	CL	97+12	9.83-10.28	A-5(0)	42	NP	13.5	50.2	24.2	12.1	100	92	45	39.4	
SS-193	CL	97+12	14.39-14.84	A-5(1)	43	NP	7.1	43.1	33.7	16.2	100	95	58	36.8	
SS-194	CL	97+12	18.95-19.40	A-4(1)	39	4	9.1	49.3	31.4	10.1	100	96	54		
SS-195	CL	97+12	20.47-20.92	A-4(0)	35	NP	7.3	50.2	34.5	8.1	96	98	53	26.5	
SS-196	CL	97+12	25.03-25.48	A-4(0)	32	NP	10.9	48.5	32.5	8.1	100	92	52		

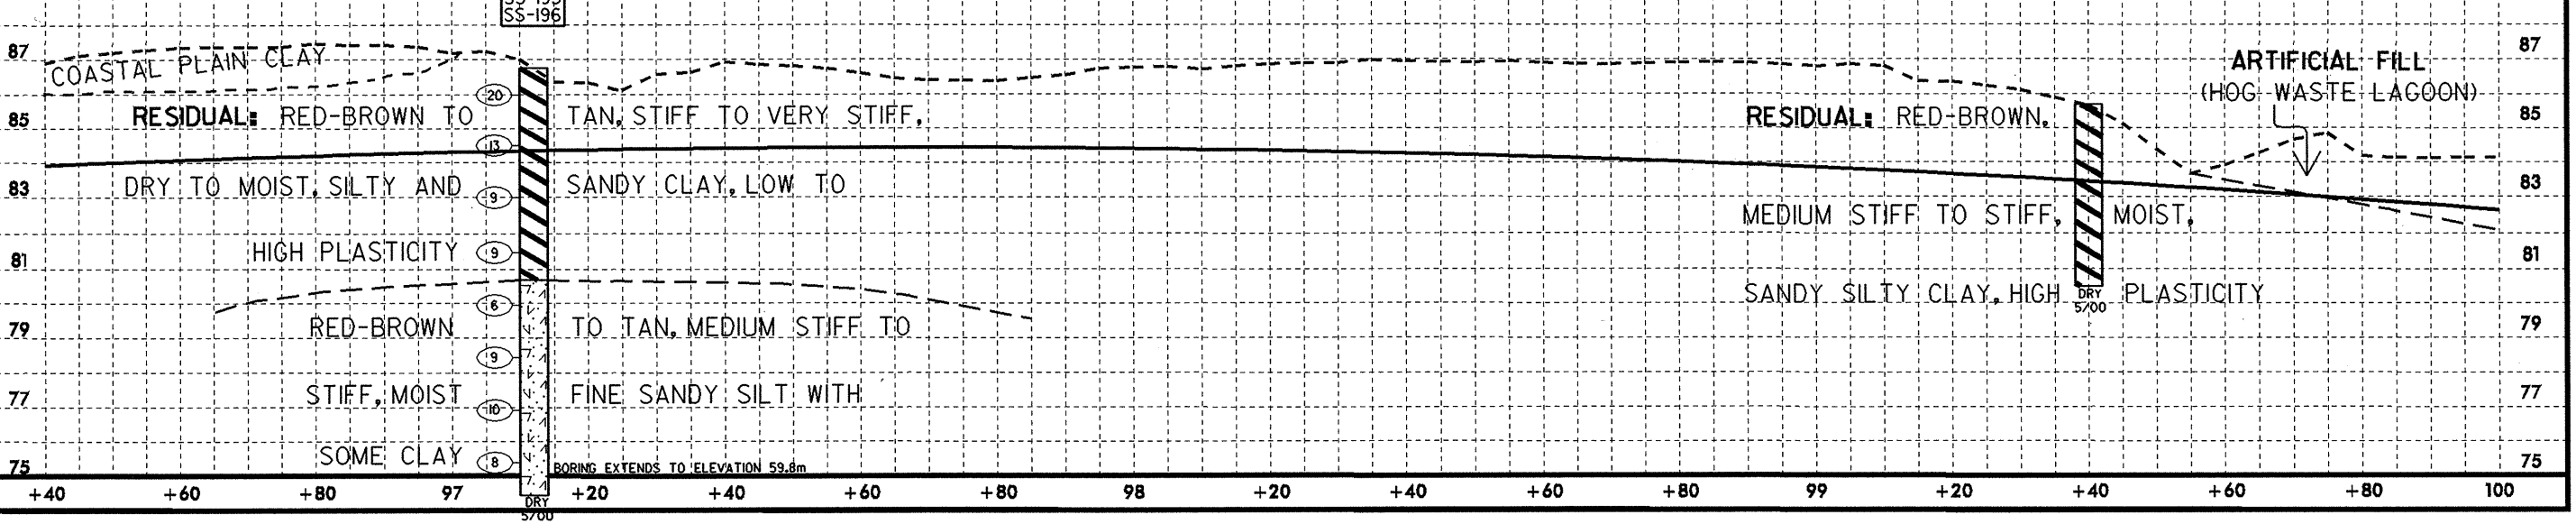

\$\$\$ TIME \$\$\$ DGN \$\$\$
 \$\$\$ USER \$\$\$
 \$\$\$ 5/00 \$\$\$