
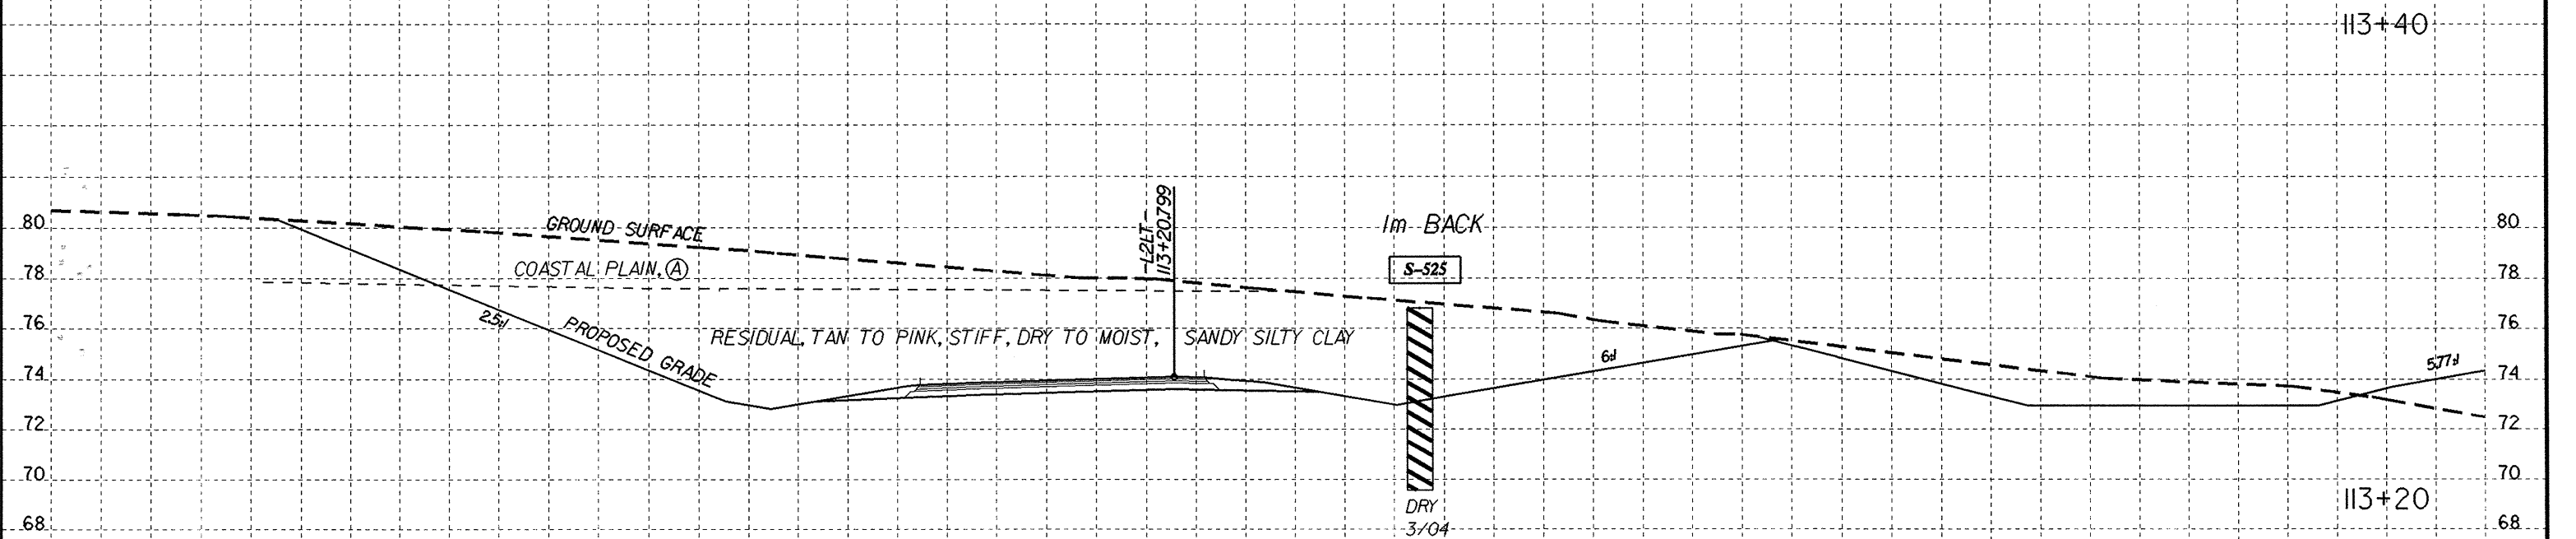


### SOIL TEST RESULTS

SAMPLE NO.	OFFSET	STATION	DEPTH INTERVAL	AASHTO CLASS.	L.L.	PL. I.	% BY WEIGHT				% PASSING SIEVES		
							C. SAND	F. SAND	SILT	CLAY	10	40	200
S-525	-39	113+19	1.50-2.50	A-7-5(14)	58	12	2.6	25.4	31.2	40.7	100	99	80

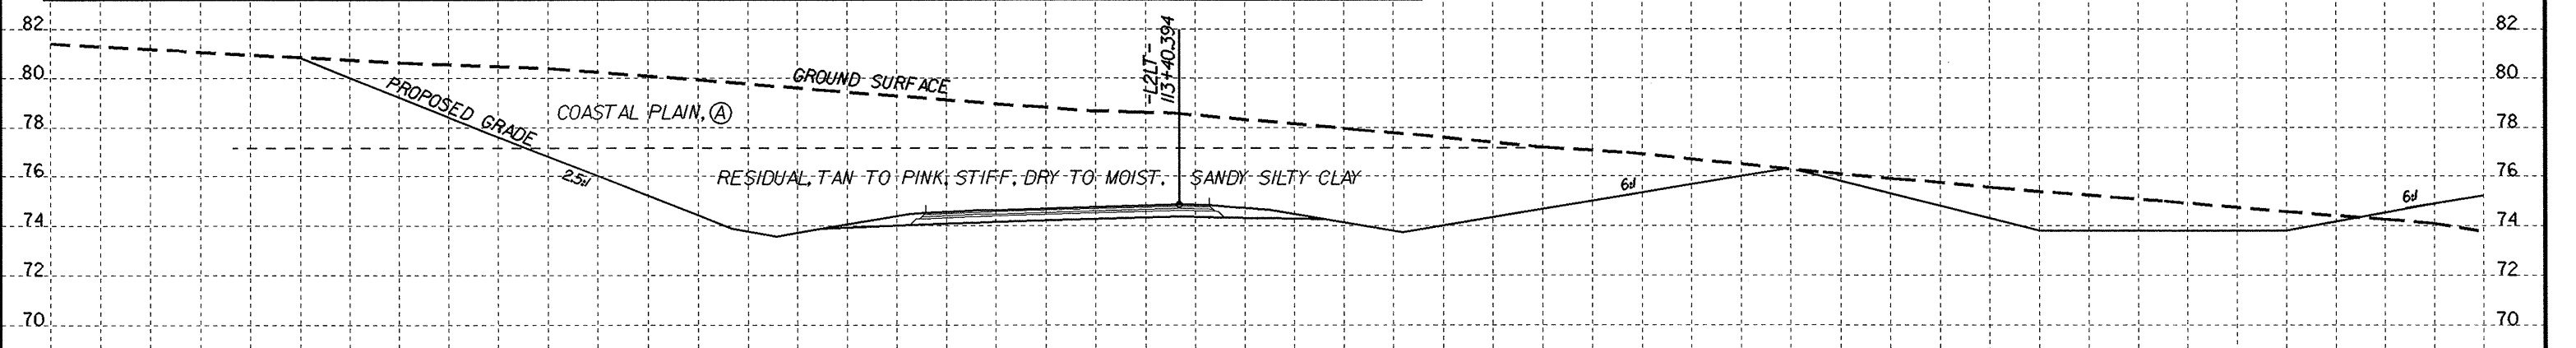

(A) COASTAL PLAIN, TAN TO RED-BROWN, STIFF TO VERY STIFF, DRY TO MOIST, SANDY CLAY WITH GRAVEL LAYERS