



-RAMP D-

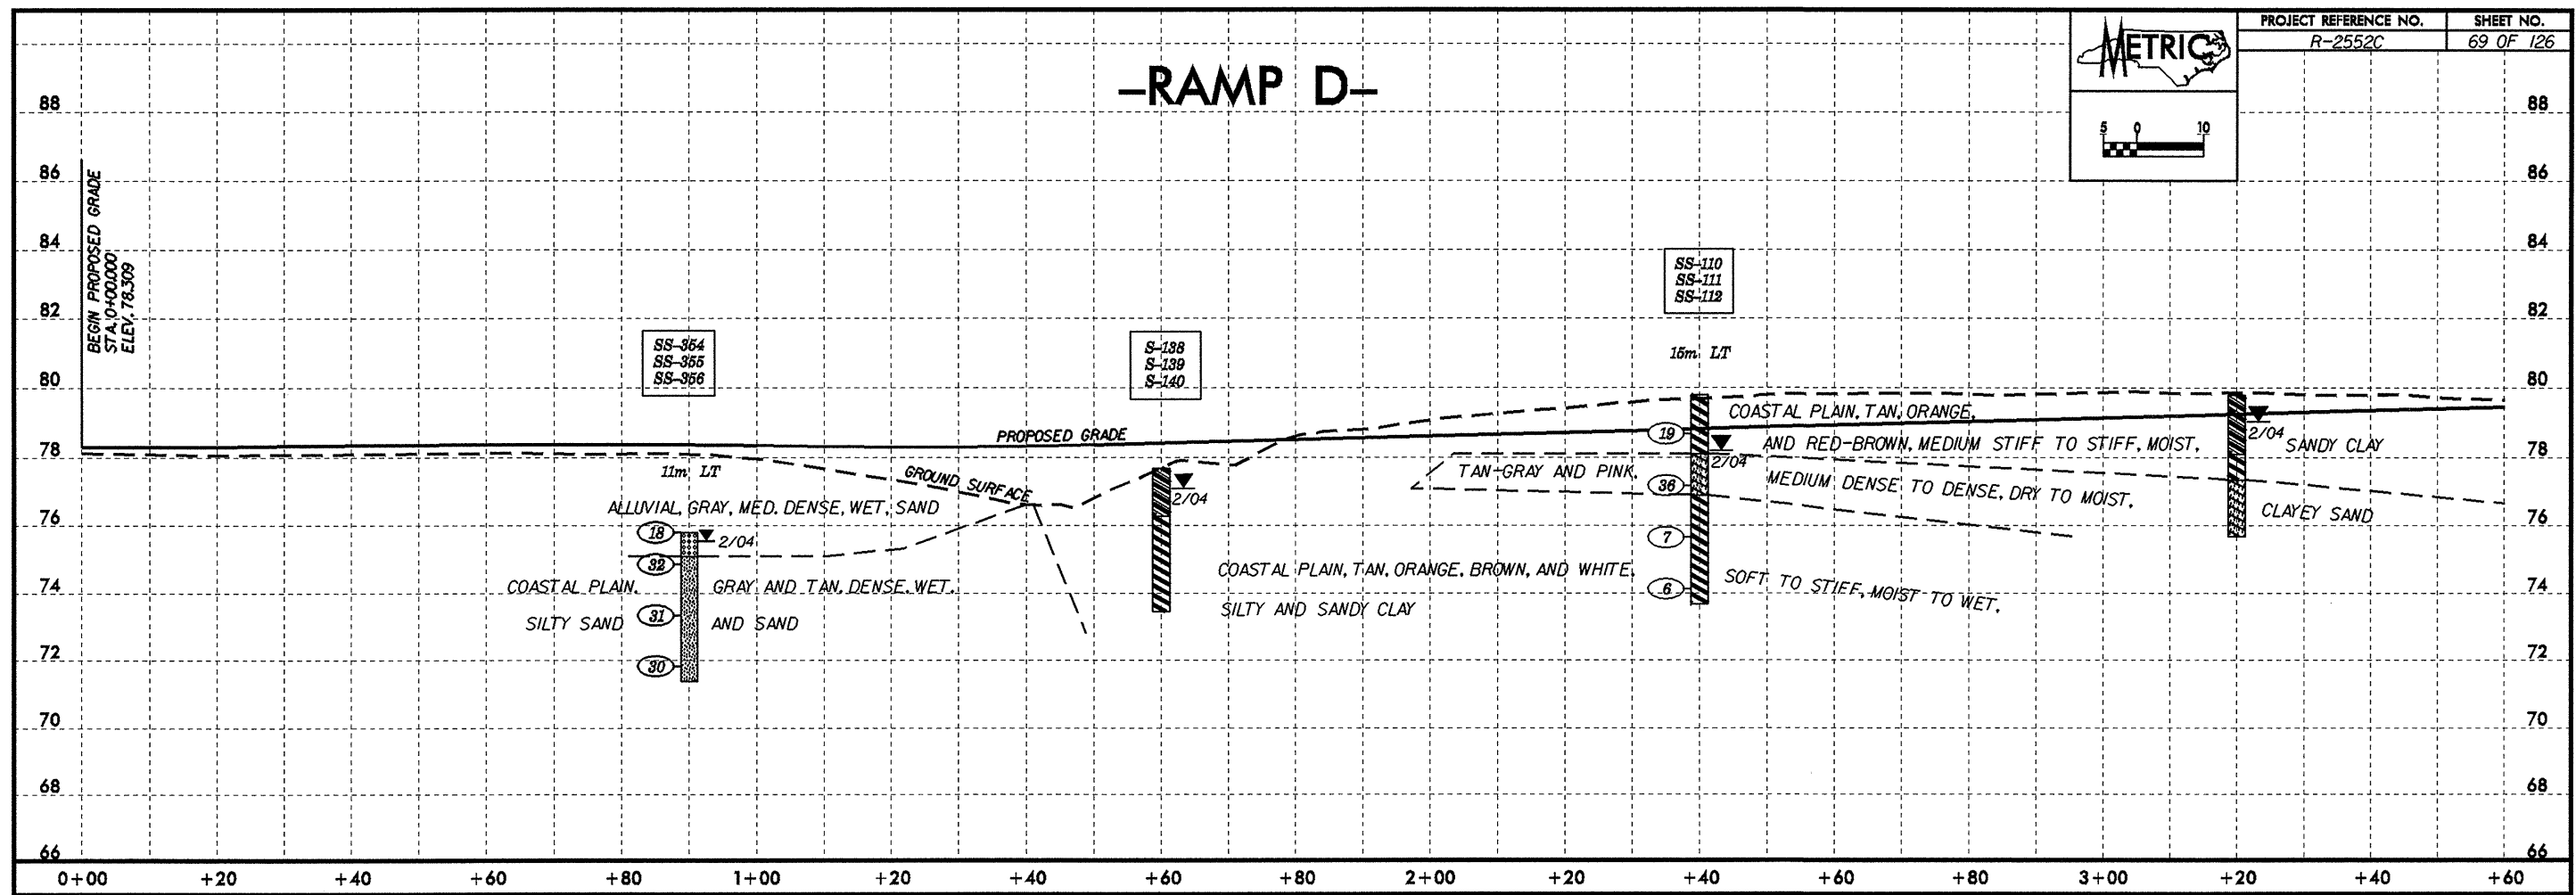

-RAMP D-

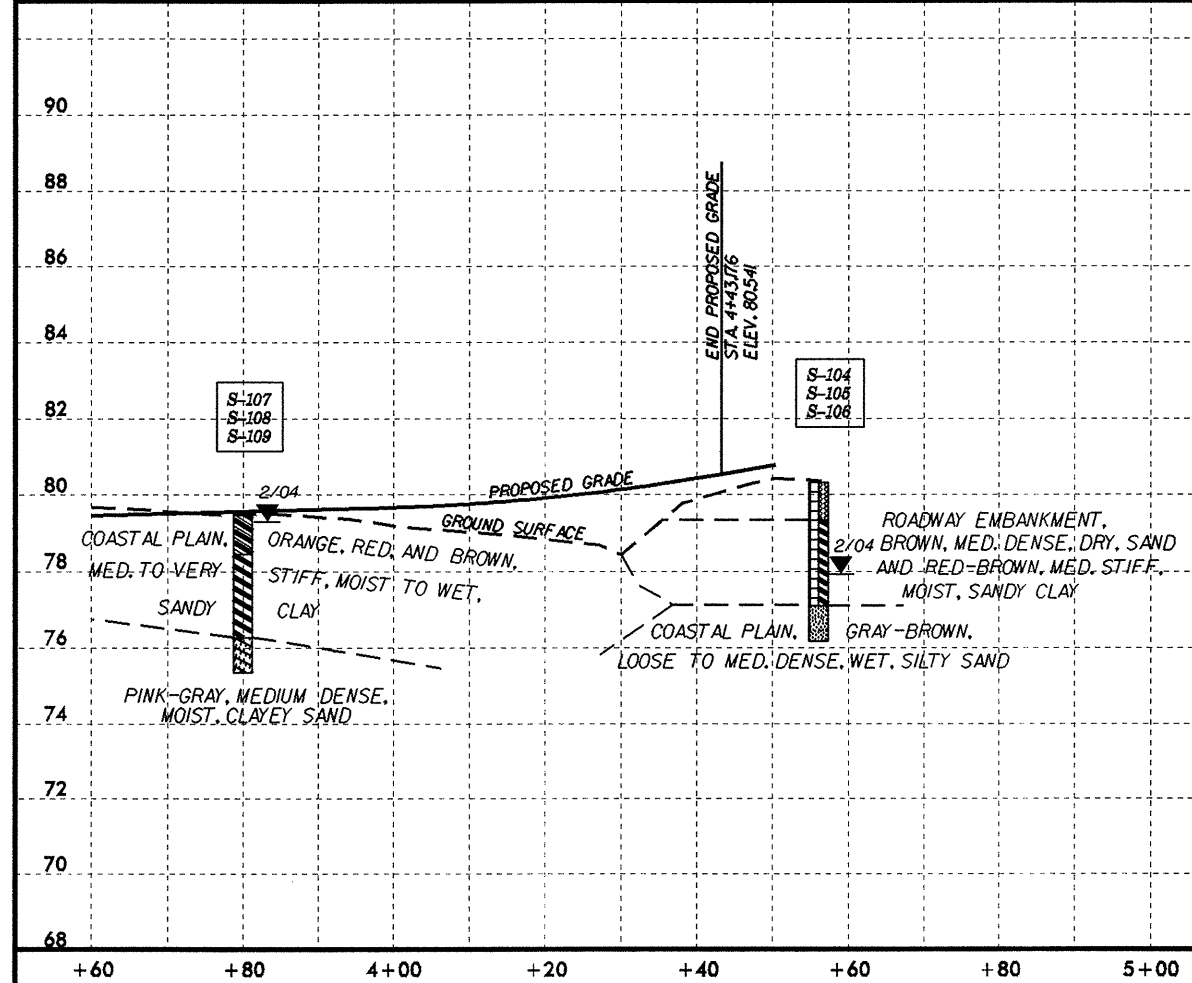

SOIL TEST RESULTS

SAMPLE NO.	OFFSET	STATION	DEPTH INTERVAL	AASHTO CLASS.	L.L.	P.L. I.	% BY WEIGHT				% PASSING SIEVES		
							C. SAND	F. SAND	SILT	CLAY	10	40	200
SS- 354	-11	0+90	0.00-0.45	A-1-b(0)	23	NP	48.3	38.1	9.6	4.0	68	47	12
SS- 355	-11	0+90	0.93-1.38	A-2-4(0)	25	NP	34.7	43.6	14.6	7.0	99	80	27
SS- 356	-11	0+90	3.97-4.42	A-2-4(0)	29	NP	37.0	46.3	14.7	2.0	99	78	23
S- 138	0	1+60	0.50-1.00	A-6(4)	34	18	29.6	30.2	12.0	28.2	97	82	43
S- 139	0	1+60	1.50-2.50	A-7-5(35)	80	41	10.9	17.3	19.4	52.4	100	94	76
S- 140	0	1+60	3.50-4.00	A-7-5(16)	82	21	15.9	26.8	23.1	34.2	100	92	61
SS- 110	-15	2+40	1.10-1.55	A-7-6(5)	45	16	30.4	22.8	8.6	38.3	98	80	49
SS- 111	-15	2+40	2.62-3.07	A-2-6(2)	39	23	38.9	25.8	13.2	22.2	87	66	34
SS- 112	-15	2+40	4.14-4.59	A-7-6(11)	49	25	15.3	33.0	19.4	32.2	98	92	55
S- 107	0	3+80	0.50-1.00	A-6(5)	40	20	32.4	25.2	8.2	34.2	98	78	45
S- 108	0	3+80	2.00-3.00	A-7-6(2)	44	19	36.3	28.4	7.2	28.2	96	75	37
S- 109	0	3+80	3.50-4.00	A-2-6(2)	35	19	43.3	27.8	8.8	20.1	98	72	32
S- 104	0	4+56	0.50-1.00	A-1-b(0)	21	NP	45.5	29.8	14.6	10.1	55	39	16
S- 105	0	4+56	2.00-3.00	A-7-6(12)	51	29	24.4	22.6	14.8	38.3	93	79	53
S- 106	0	4+56	3.50-4.00	A-2-4(0)	20	NP	39.9	34.6	13.4	12.1	97	73	29