



-RAMP A-

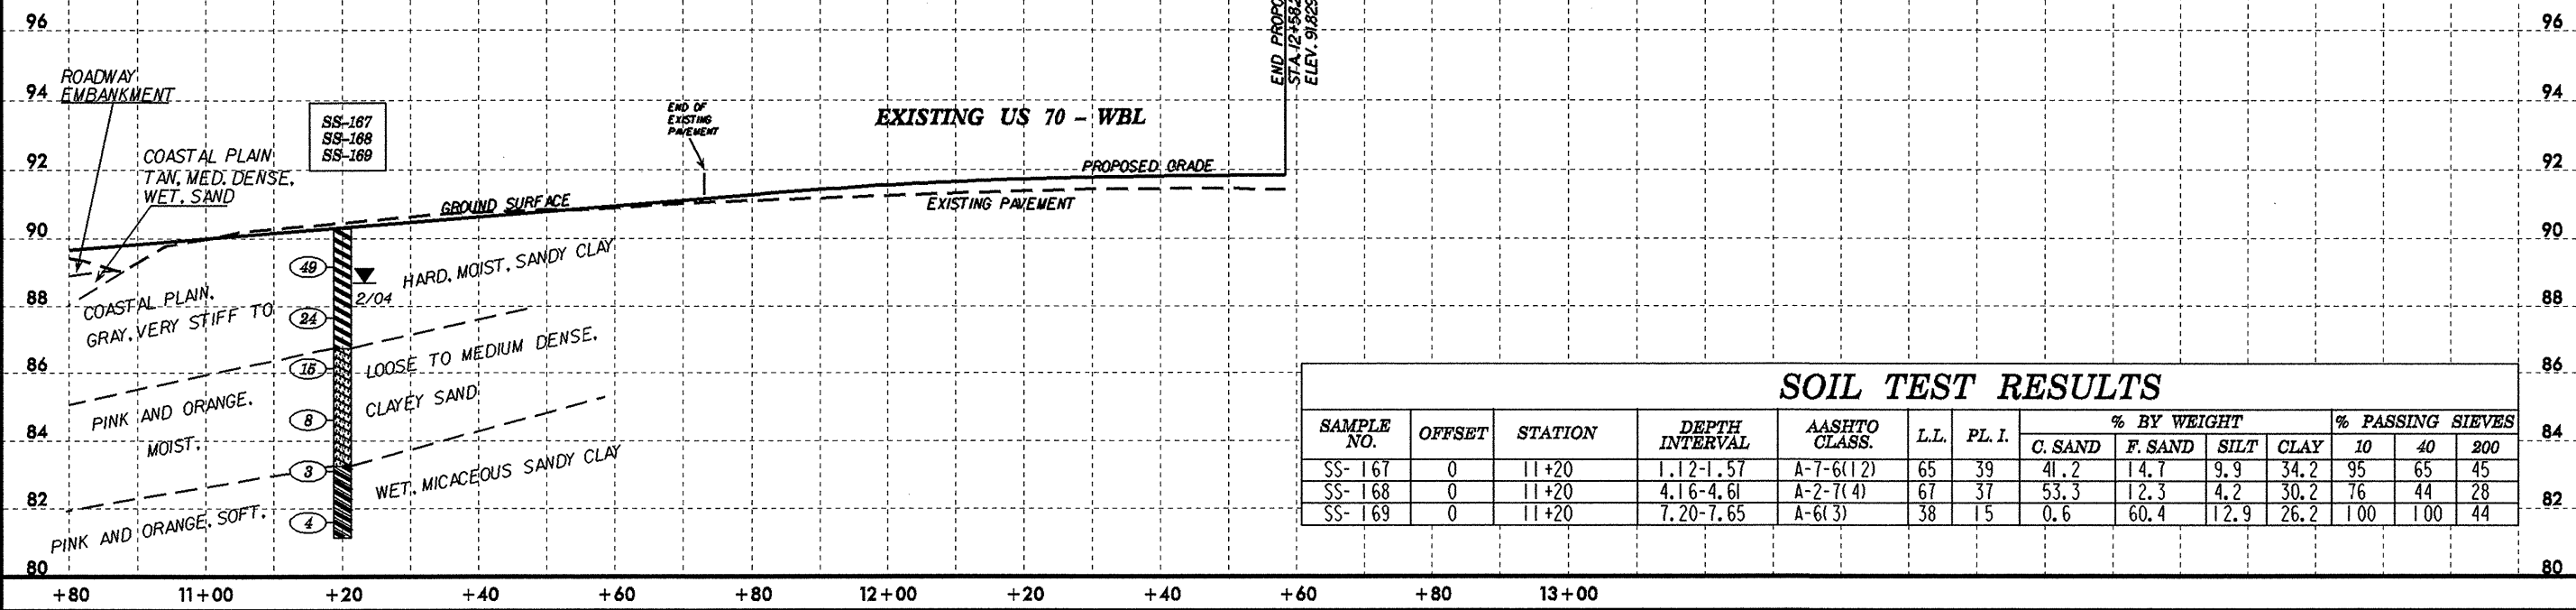

SOIL TEST RESULTS

SAMPLE NO.	OFFSET	STATION	DEPTH INTERVAL	AASHTO CLASS.	L.L.	P.L. I.	% BY WEIGHT				% PASSING SIEVES		
							C. SAND	F. SAND	SILT	CLAY	10	40	200
SS-167	0	11+20	1.12-1.57	A-7-6(12)	65	39	41.2	14.7	9.9	34.2	95	65	45
SS-168	0	11+20	4.16-4.61	A-2-7(4)	67	37	53.3	12.3	4.2	30.2	76	44	28
SS-169	0	11+20	7.20-7.65	A-6(3)	38	15	0.6	60.4	12.9	26.2	100	100	44

-RAMP B-

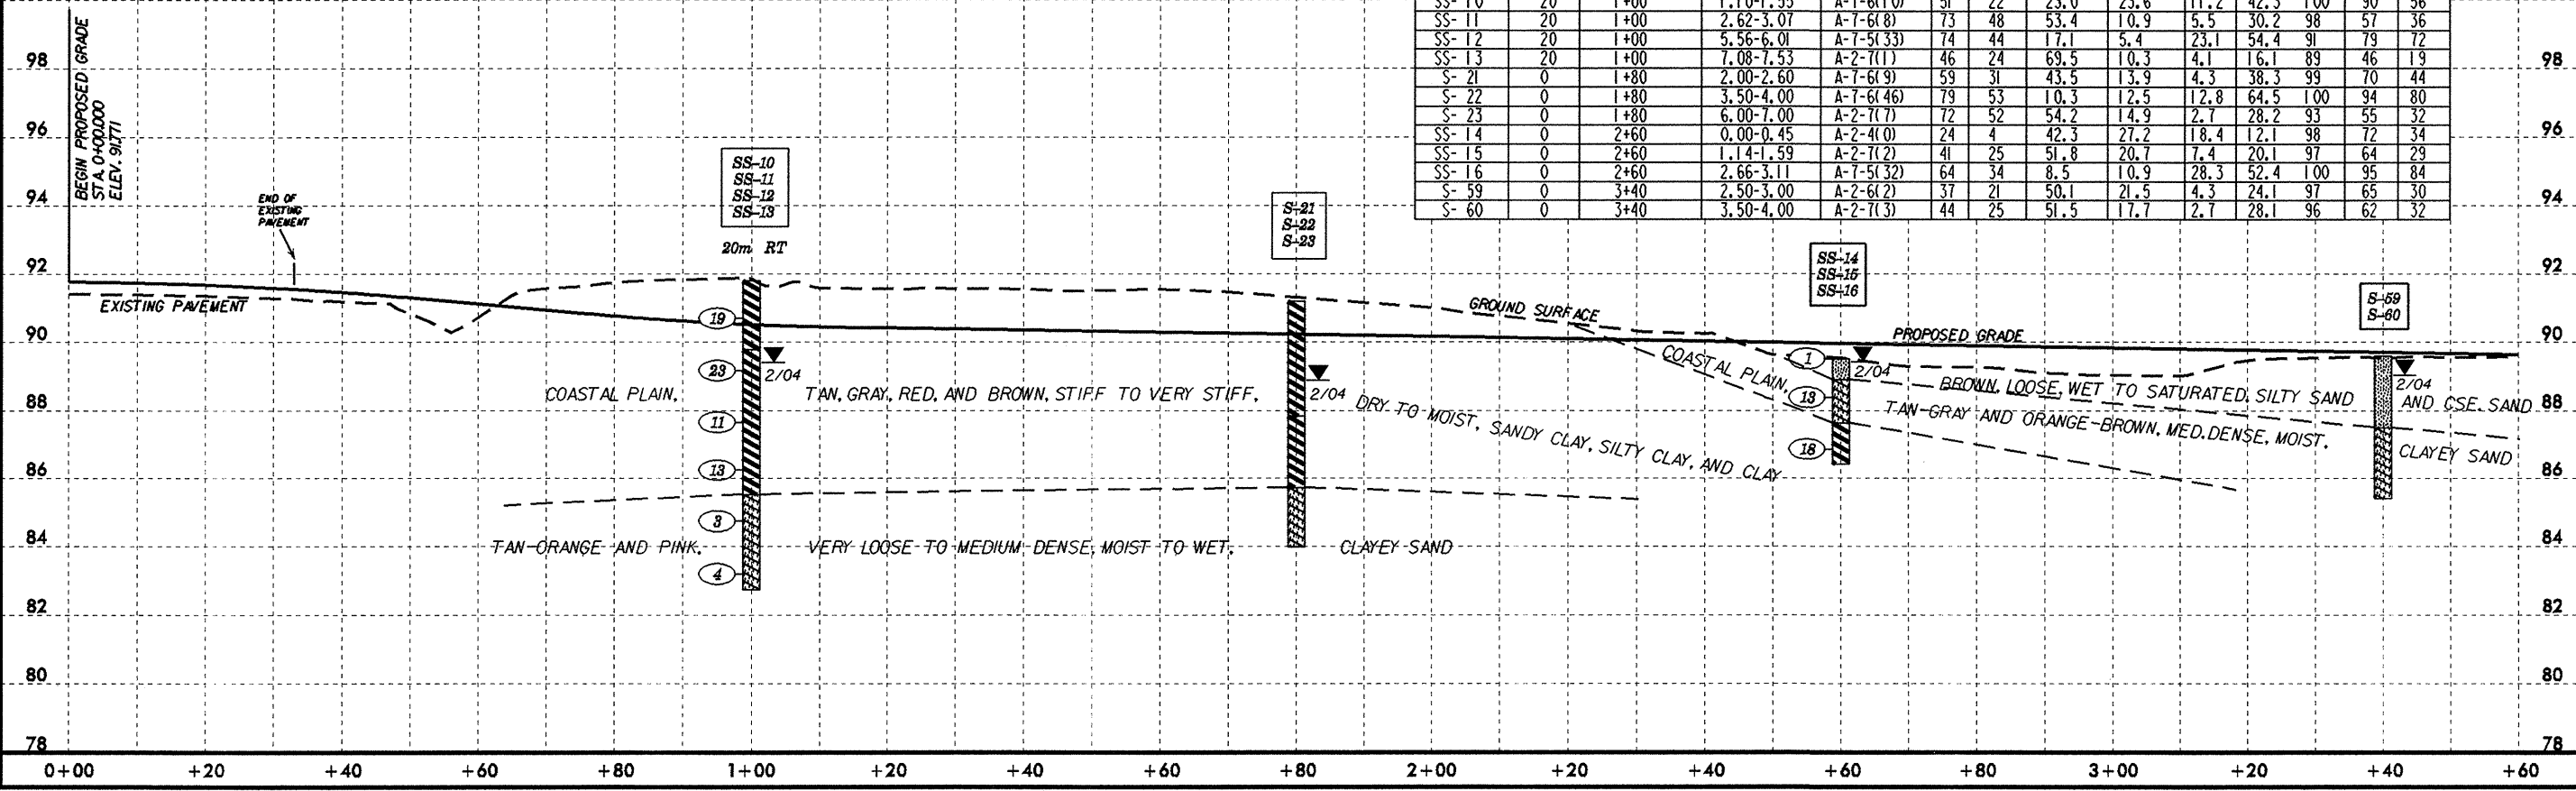

SOIL TEST RESULTS

SAMPLE NO.	OFFSET	STATION	DEPTH INTERVAL	AASHTO CLASS.	L.L.	P.L. I.	% BY WEIGHT				% PASSING SIEVES		
							C. SAND	F. SAND	SILT	CLAY	10	40	200
SS-10	20	1+00	1.10-1.55	A-7-6(10)	51	22	23.0	23.6	11.2	42.3	100	90	56
SS-11	20	1+00	2.62-3.07	A-7-6(8)	73	48	53.4	10.9	5.5	30.2	98	57	36
SS-12	20	1+00	5.56-6.01	A-7-5(33)	74	44	17.1	5.4	23.1	54.4	91	79	72
SS-13	20	1+00	7.08-7.53	A-2-7(1)	46	24	69.5	10.3	4.1	16.1	89	46	19
S-21	0	1+80	2.00-2.60	A-7-6(9)	59	31	43.5	13.9	4.3	38.3	99	70	44
S-22	0	1+80	3.50-4.00	A-7-6(46)	79	53	10.3	12.5	12.8	64.5	100	94	80
S-23	0	1+80	6.00-7.00	A-2-7(7)	72	52	54.2	14.9	2.7	28.2	93	55	32
SS-14	0	2+60	0.00-0.45	A-2-4(0)	24	4	42.3	27.2	18.4	12.1	98	72	34
SS-15	0	2+60	1.14-1.59	A-2-7(2)	41	25	51.8	20.7	7.4	20.1	97	64	29
SS-16	0	2+60	2.66-3.11	A-7-5(32)	64	34	8.5	10.9	28.3	52.4	100	95	84
S-59	0	3+40	2.50-3.00	A-2-6(2)	37	21	50.1	21.5	4.3	24.1	97	65	30
S-60	0	3+40	3.50-4.00	A-2-7(3)	44	25	51.5	17.7	2.7	28.1	96	62	32