


# - FLYOVER -

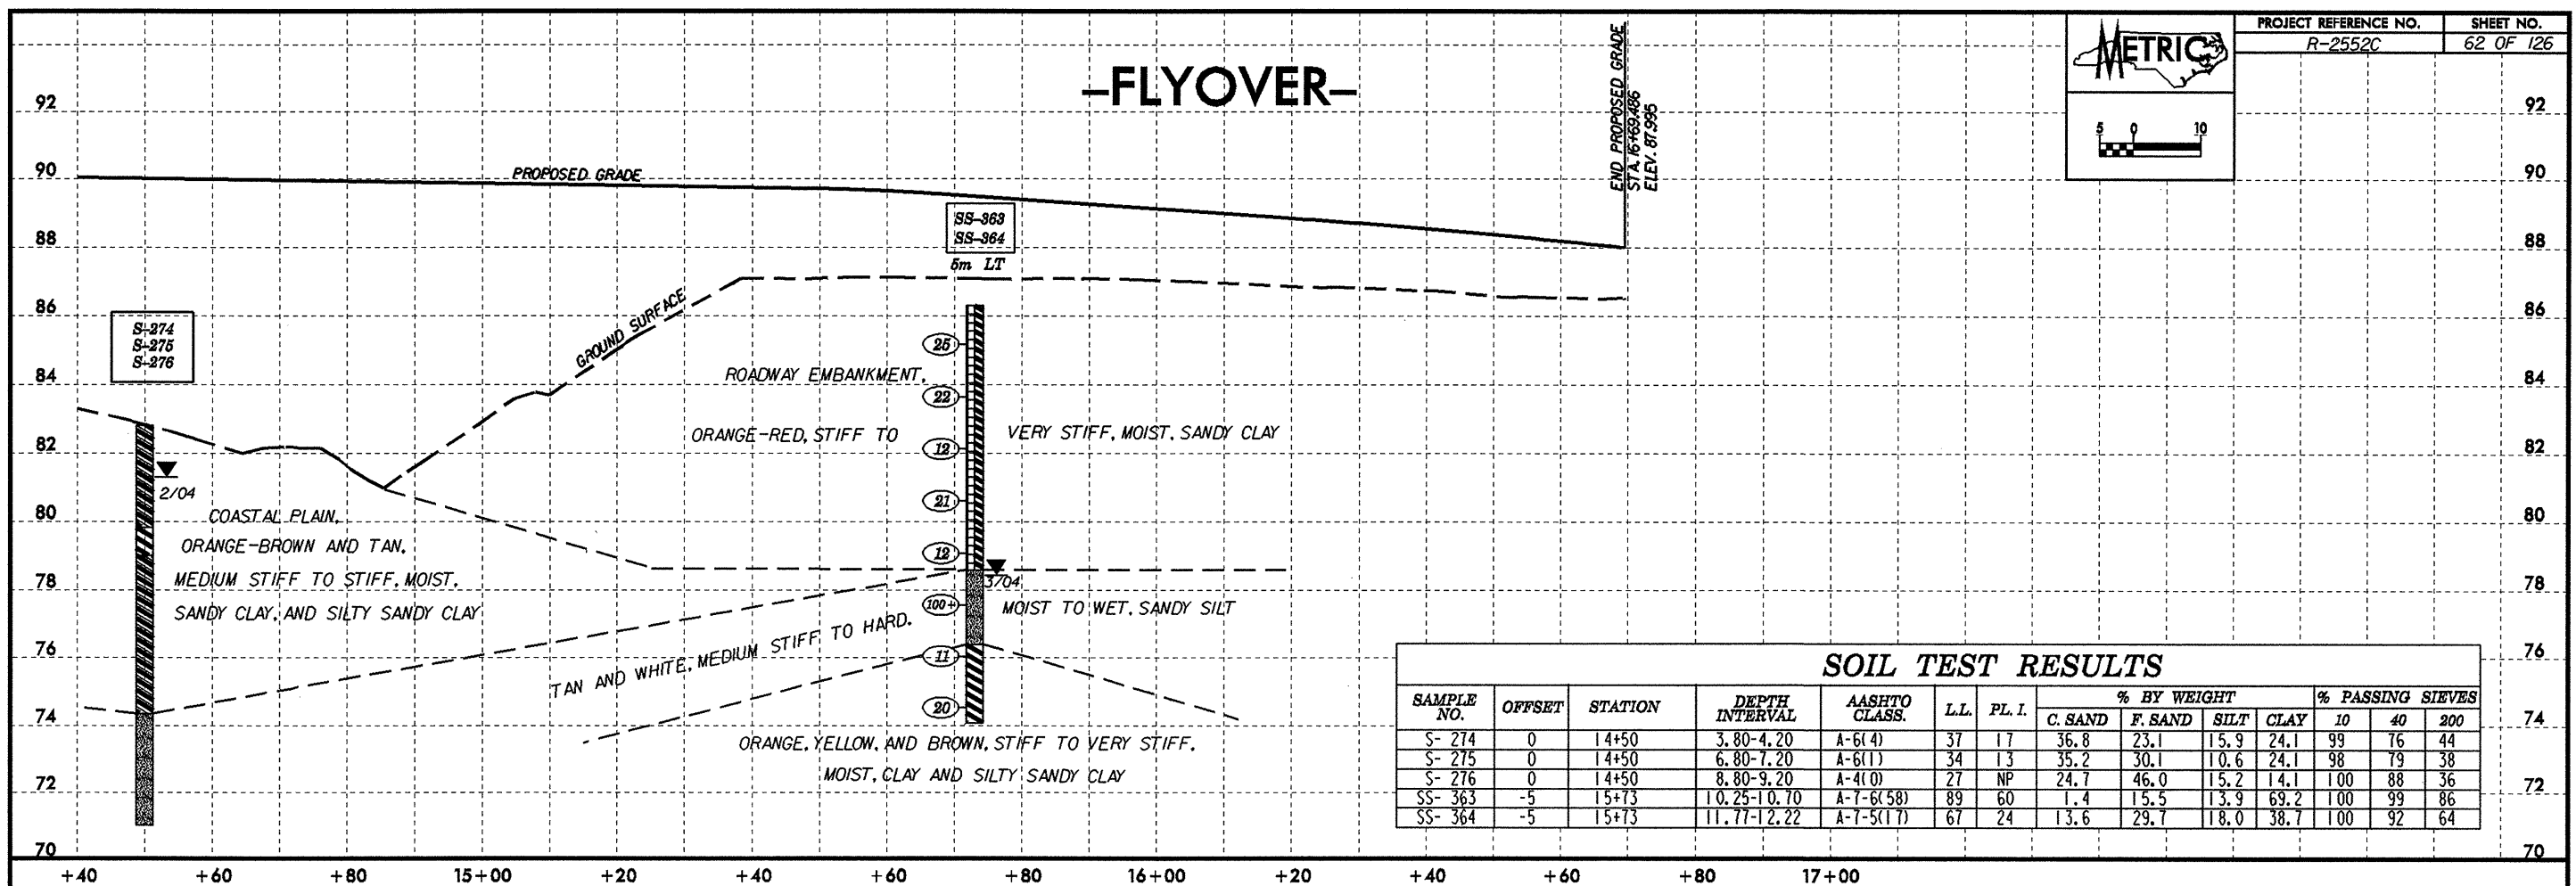

# - RAMP A -

