


-Y6-

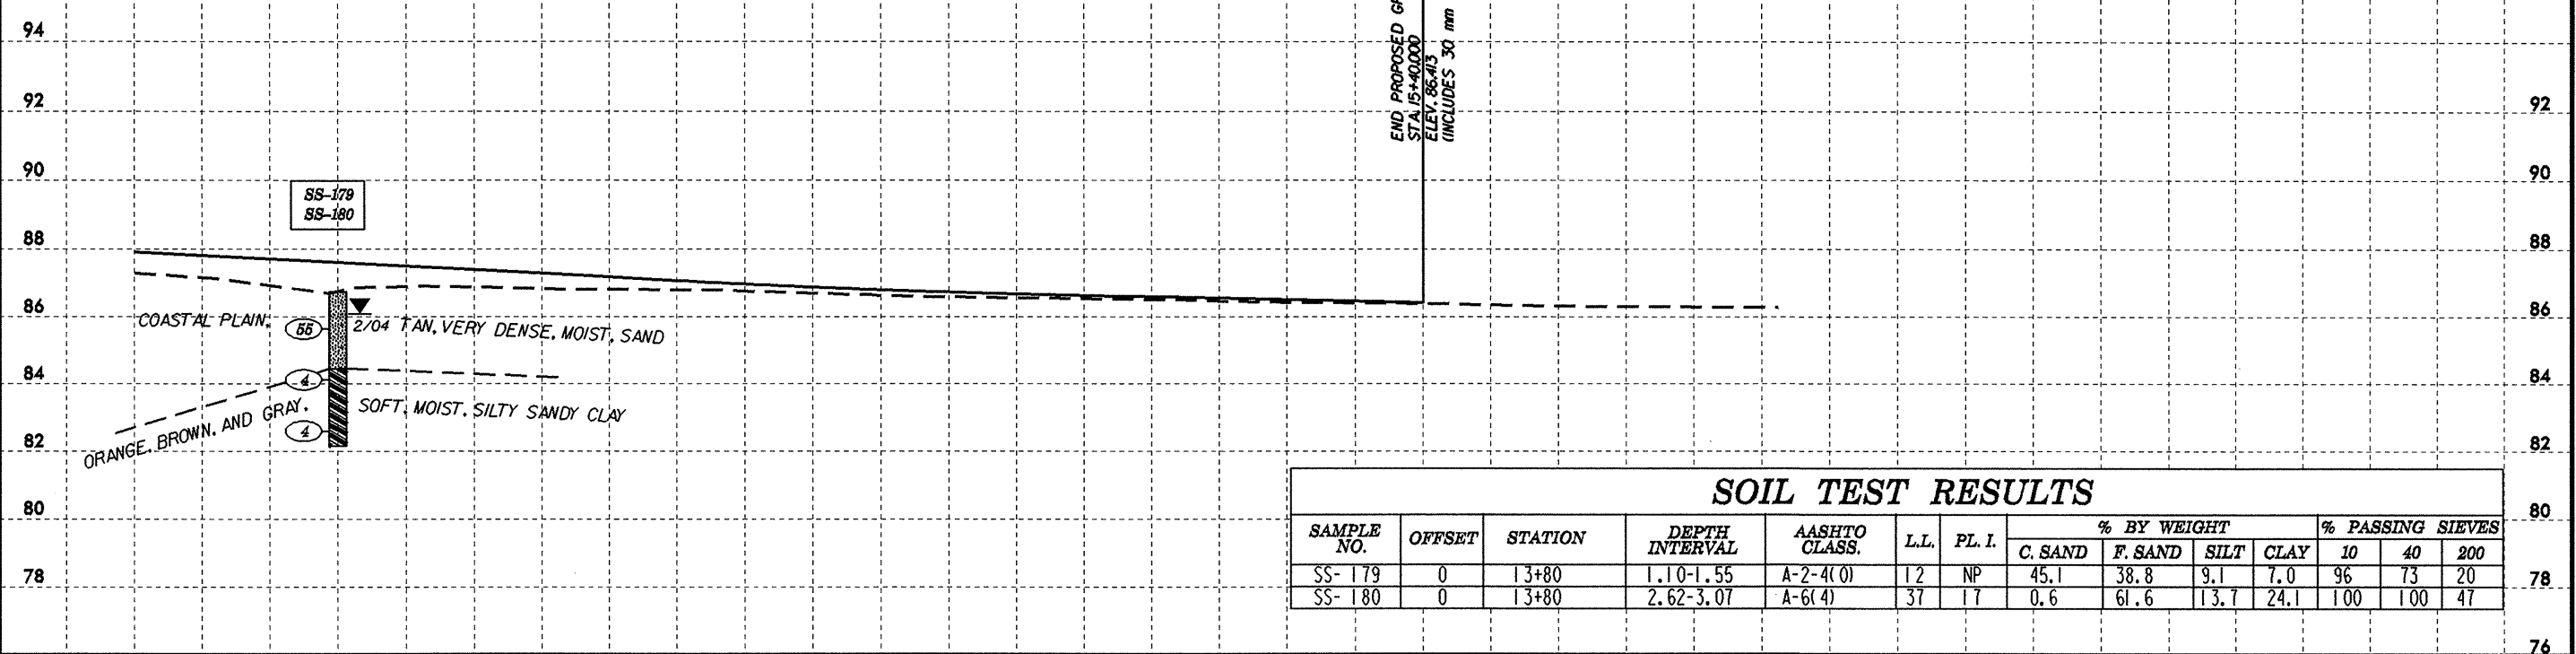

SOIL TEST RESULTS													
SAMPLE NO.	OFFSET	STATION	DEPTH INTERVAL	AASHTO CLASS.	LL	PL. I.	% BY WEIGHT				% PASSING SIEVES		
							C. SAND	F. SAND	SILT	CLAY	10	40	200
SS-179	0	13+80	1.10-1.55	A-2-4(0)	12	NP	45.1	38.8	9.1	7.0	96	73	20
SS-180	0	13+80	2.62-3.07	A-6(4)	37	17	0.6	61.6	13.7	24.1	100	100	47

-Y7-

