


-L2LT-

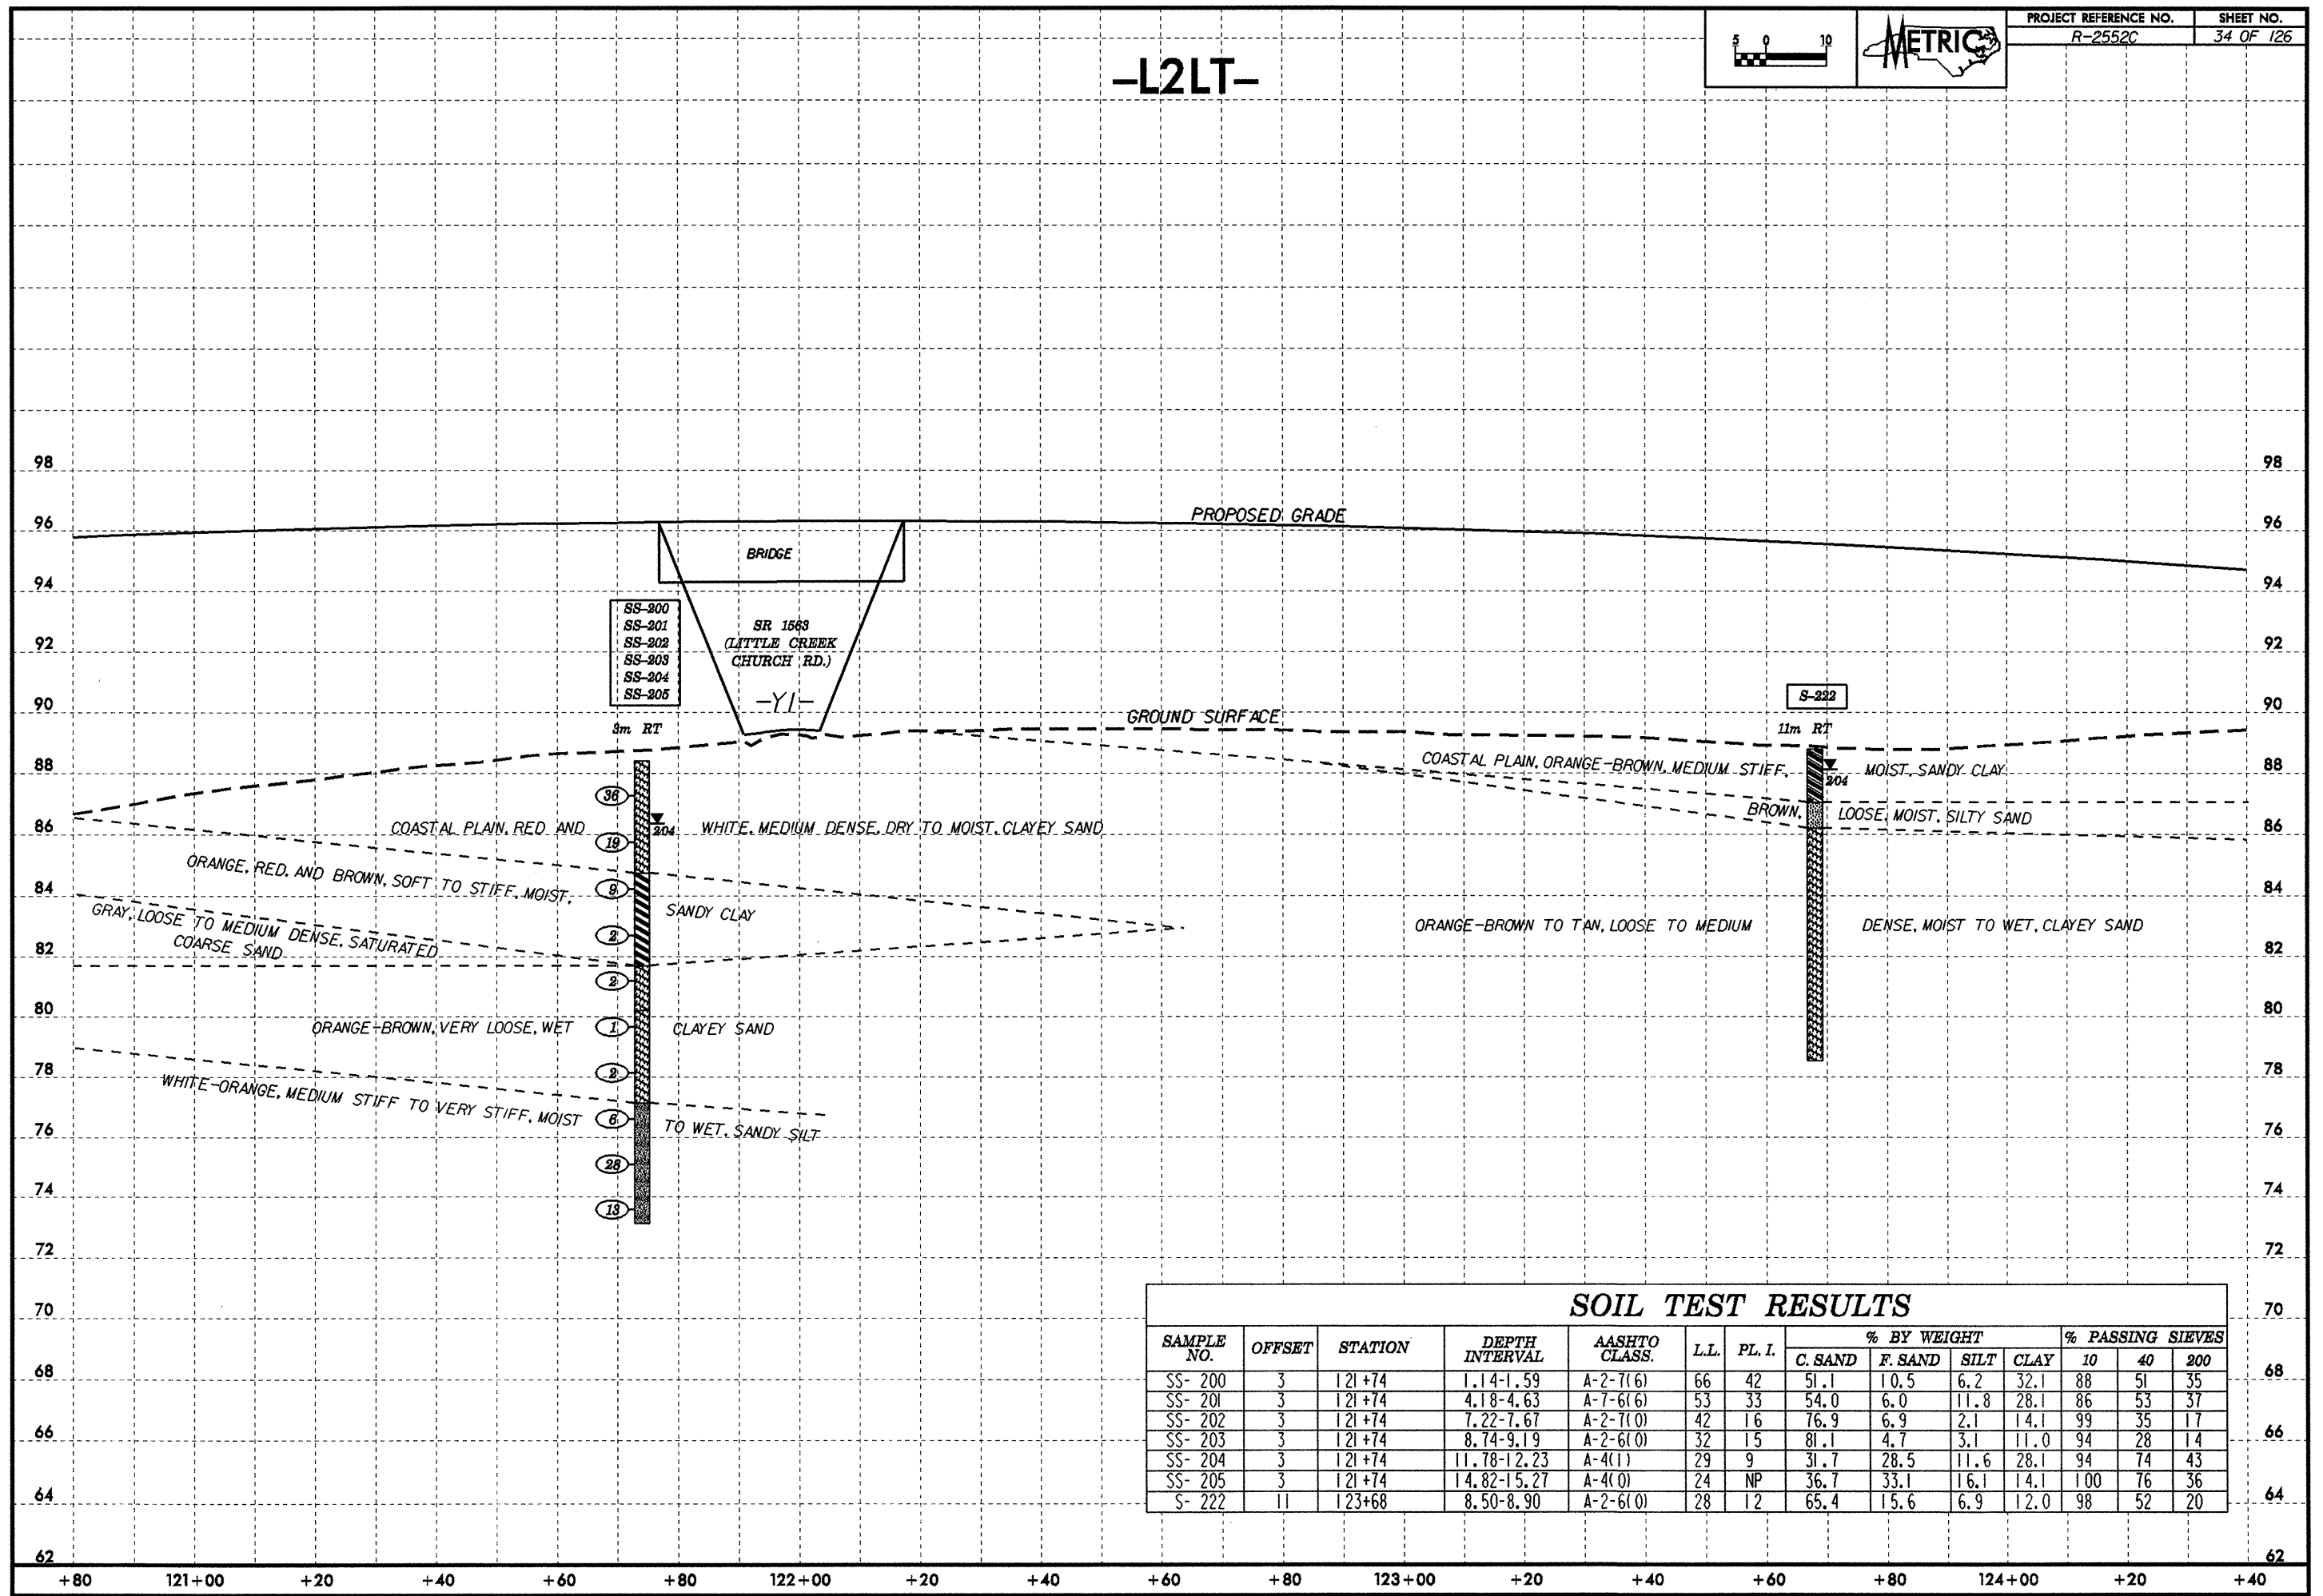

SOIL TEST RESULTS

SAMPLE NO.	OFFSET	STATION	DEPTH INTERVAL	AASHTO CLASS.	L.L.	P.L. I.	% BY WEIGHT				% PASSING SIEVES		
							C. SAND	F. SAND	SILT	CLAY	10	40	200
SS- 200	3	121+74	1.14-1.59	A-2-(7(6)	66	42	51.1	10.5	6.2	32.1	88	51	35
SS- 201	3	121+74	4.18-4.63	A-7-6(6)	53	33	54.0	6.0	11.8	28.1	86	53	37
SS- 202	3	121+74	7.22-7.67	A-2-(7(0)	42	16	76.9	6.9	2.1	14.1	99	35	17
SS- 203	3	121+74	8.74-9.19	A-2-6(0)	32	15	81.1	4.7	3.1	11.0	94	28	14
SS- 204	3	121+74	11.78-12.23	A-4(1)	29	9	31.7	28.5	11.6	28.1	94	74	43
SS- 205	3	121+74	14.82-15.27	A-4(0)	24	NP	36.7	33.1	16.1	14.1	100	76	36
S- 222	11	123+68	8.50-8.90	A-2-6(0)	28	12	65.4	15.6	6.9	12.0	98	52	20