
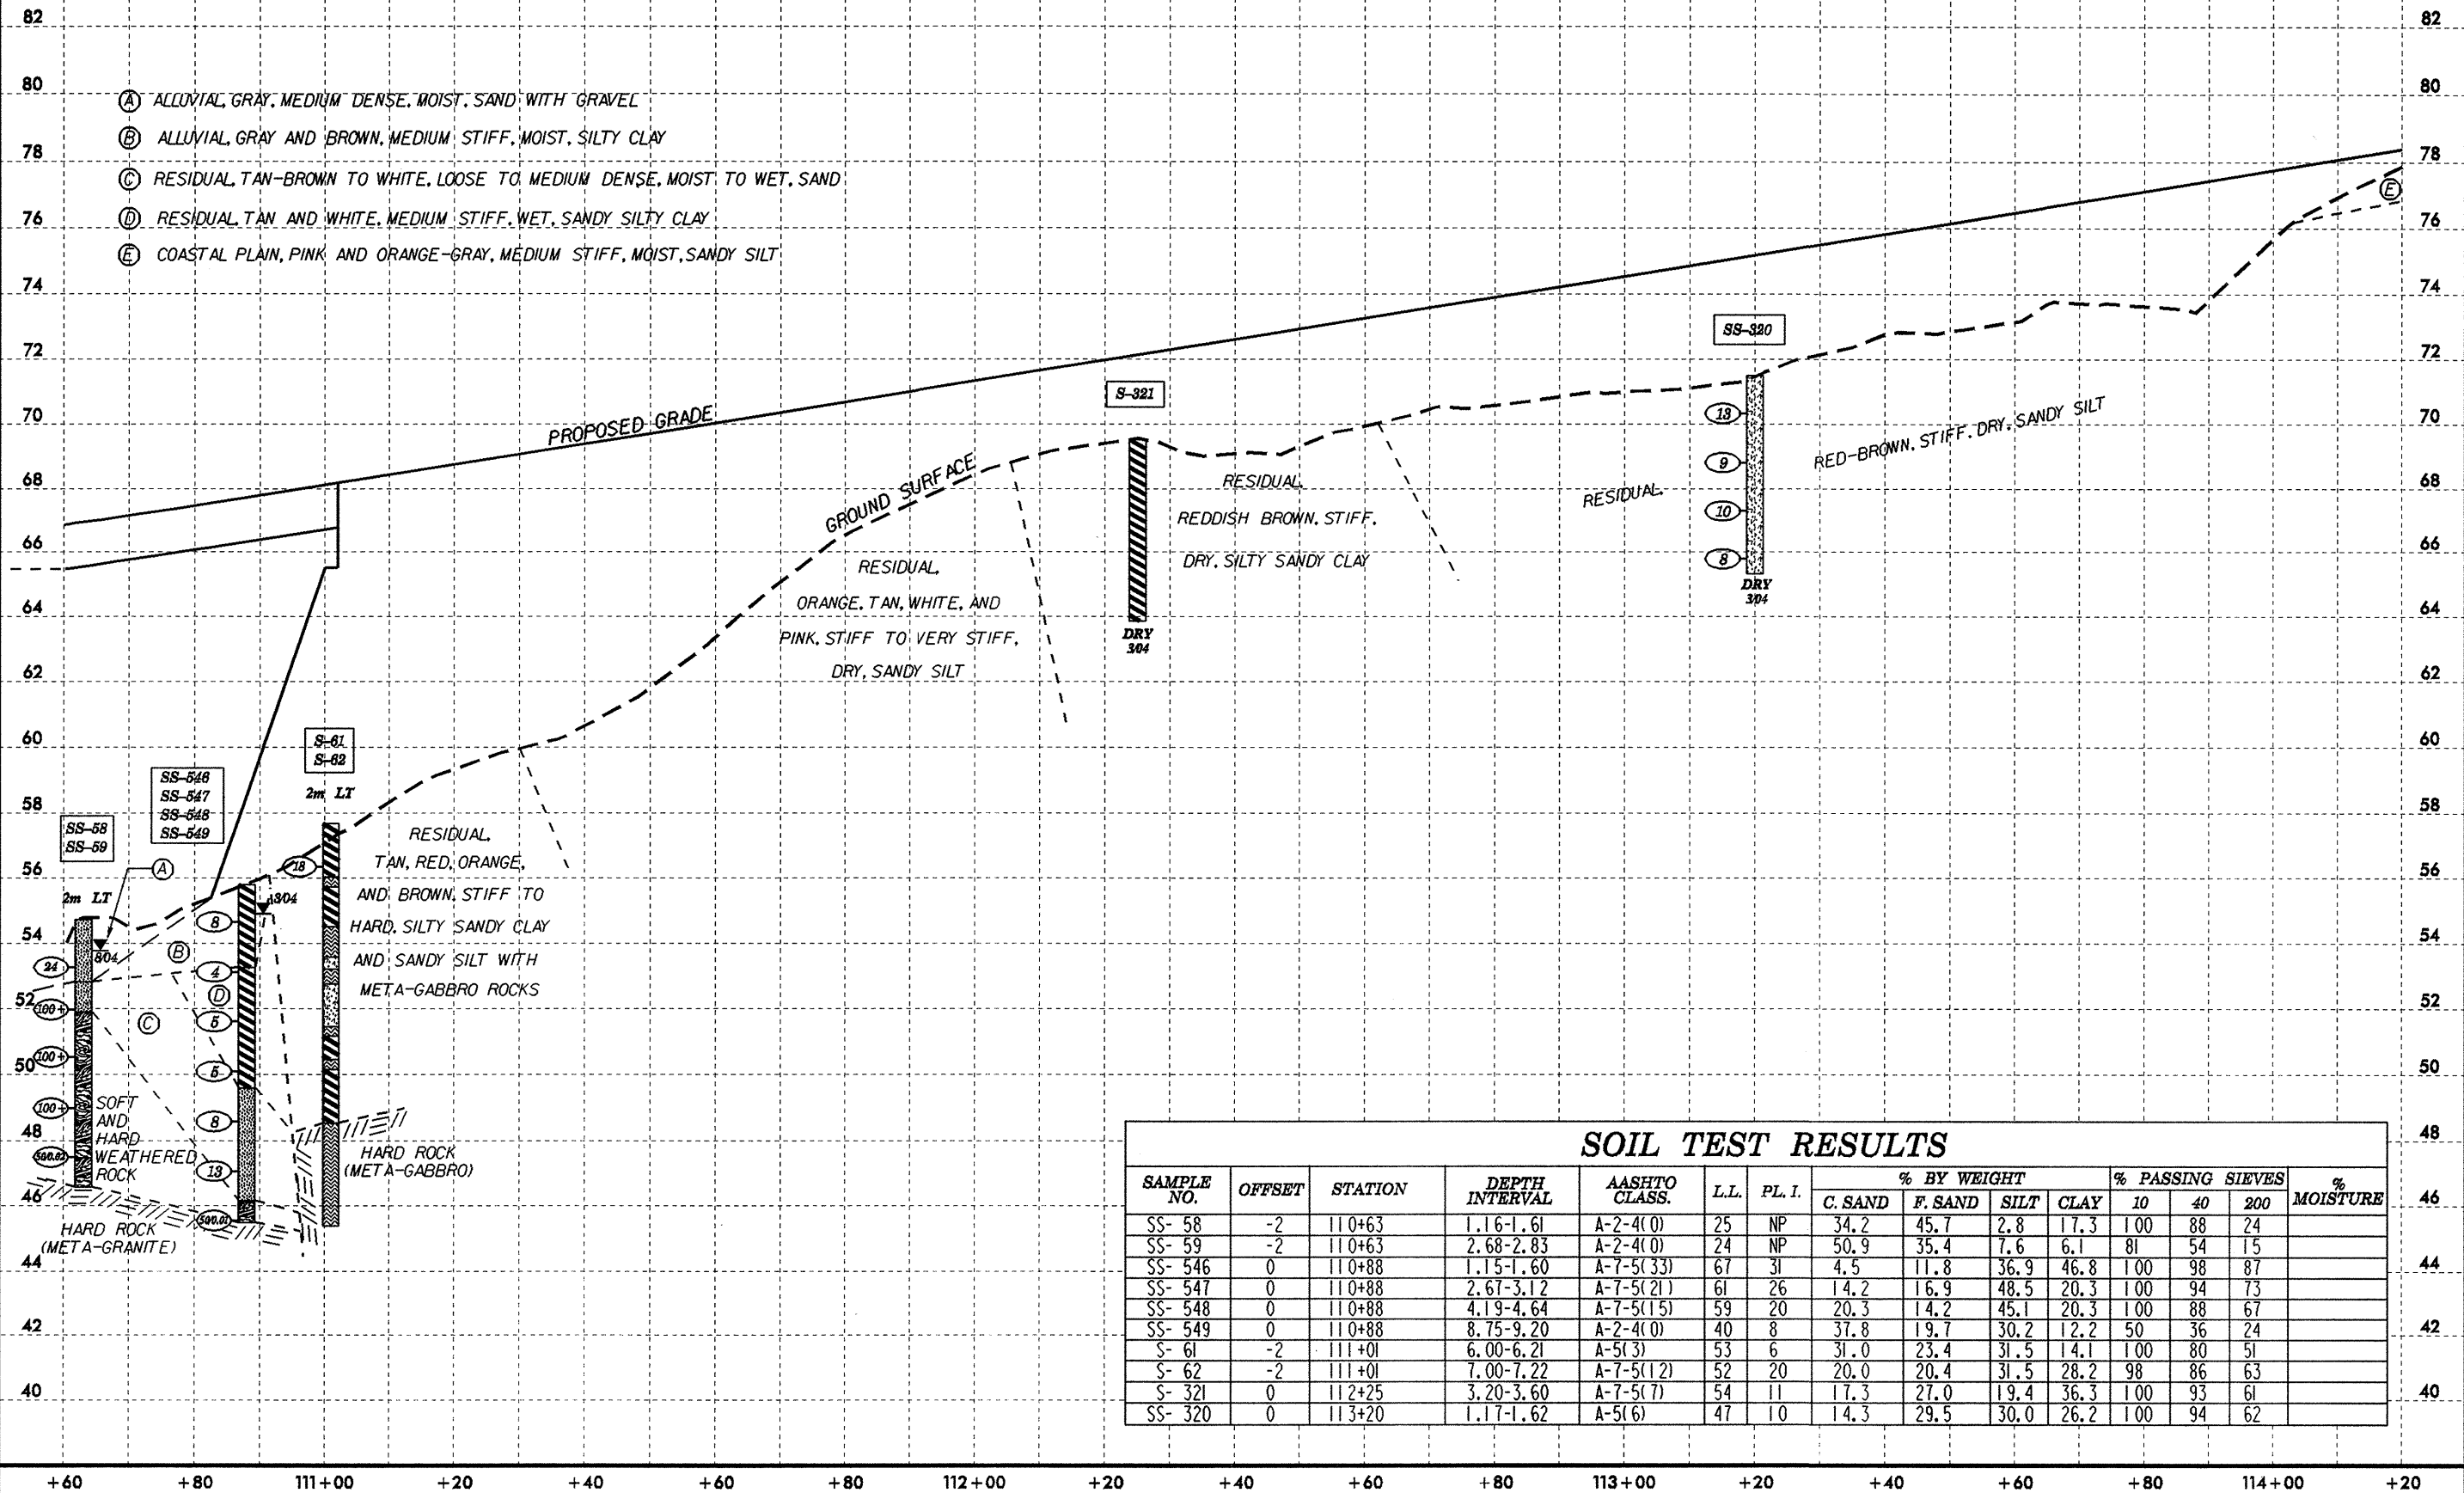


-L2RT-

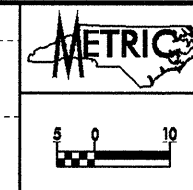

SOIL TEST RESULTS

SAMPLE NO.	OFFSET	STATION	DEPTH INTERVAL	AASHTO CLASS.	L.L.	P.L. I.	% BY WEIGHT				% PASSING SIEVES			% MOISTURE
							C. SAND	F. SAND	SILT	CLAY	10	40	200	
SS- 58	-2	110+63	1.16-1.61	A-2-4(0)	25	NP	34.2	45.7	2.8	17.3	100	88	24	
SS- 59	-2	110+63	2.68-2.83	A-2-4(0)	24	NP	50.9	35.4	7.6	6.1	81	54	15	
SS- 546	0	110+88	1.15-1.60	A-7-5(33)	67	31	4.5	11.8	36.9	46.8	100	98	87	
SS- 547	0	110+88	2.67-3.12	A-7-5(21)	61	26	14.2	16.9	48.5	20.3	100	94	73	
SS- 548	0	110+88	4.19-4.64	A-7-5(15)	59	20	20.3	14.2	45.1	20.3	100	88	67	
SS- 549	0	110+88	8.75-9.20	A-2-4(0)	40	8	37.8	19.7	30.2	12.2	50	36	24	
S- 61	-2	111+01	6.00-6.21	A-5(3)	53	6	31.0	23.4	31.5	14.1	100	80	51	
S- 62	-2	111+01	7.00-7.22	A-7-5(12)	52	20	20.0	20.4	31.5	28.2	98	86	63	
S- 321	0	112+25	3.20-3.60	A-7-5(7)	54	11	17.3	27.0	19.4	36.3	100	93	61	
SS- 320	0	113+20	1.17-1.62	A-5(6)	47	10	14.3	29.5	30.0	26.2	100	94	62	