



10/26/2008
Lisp
02-FER-2008-0308
64-attach-01-110825

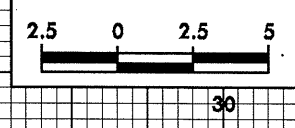

PROJECT REFERENCE NO.	SHEET NO.
R-2552B	X-112

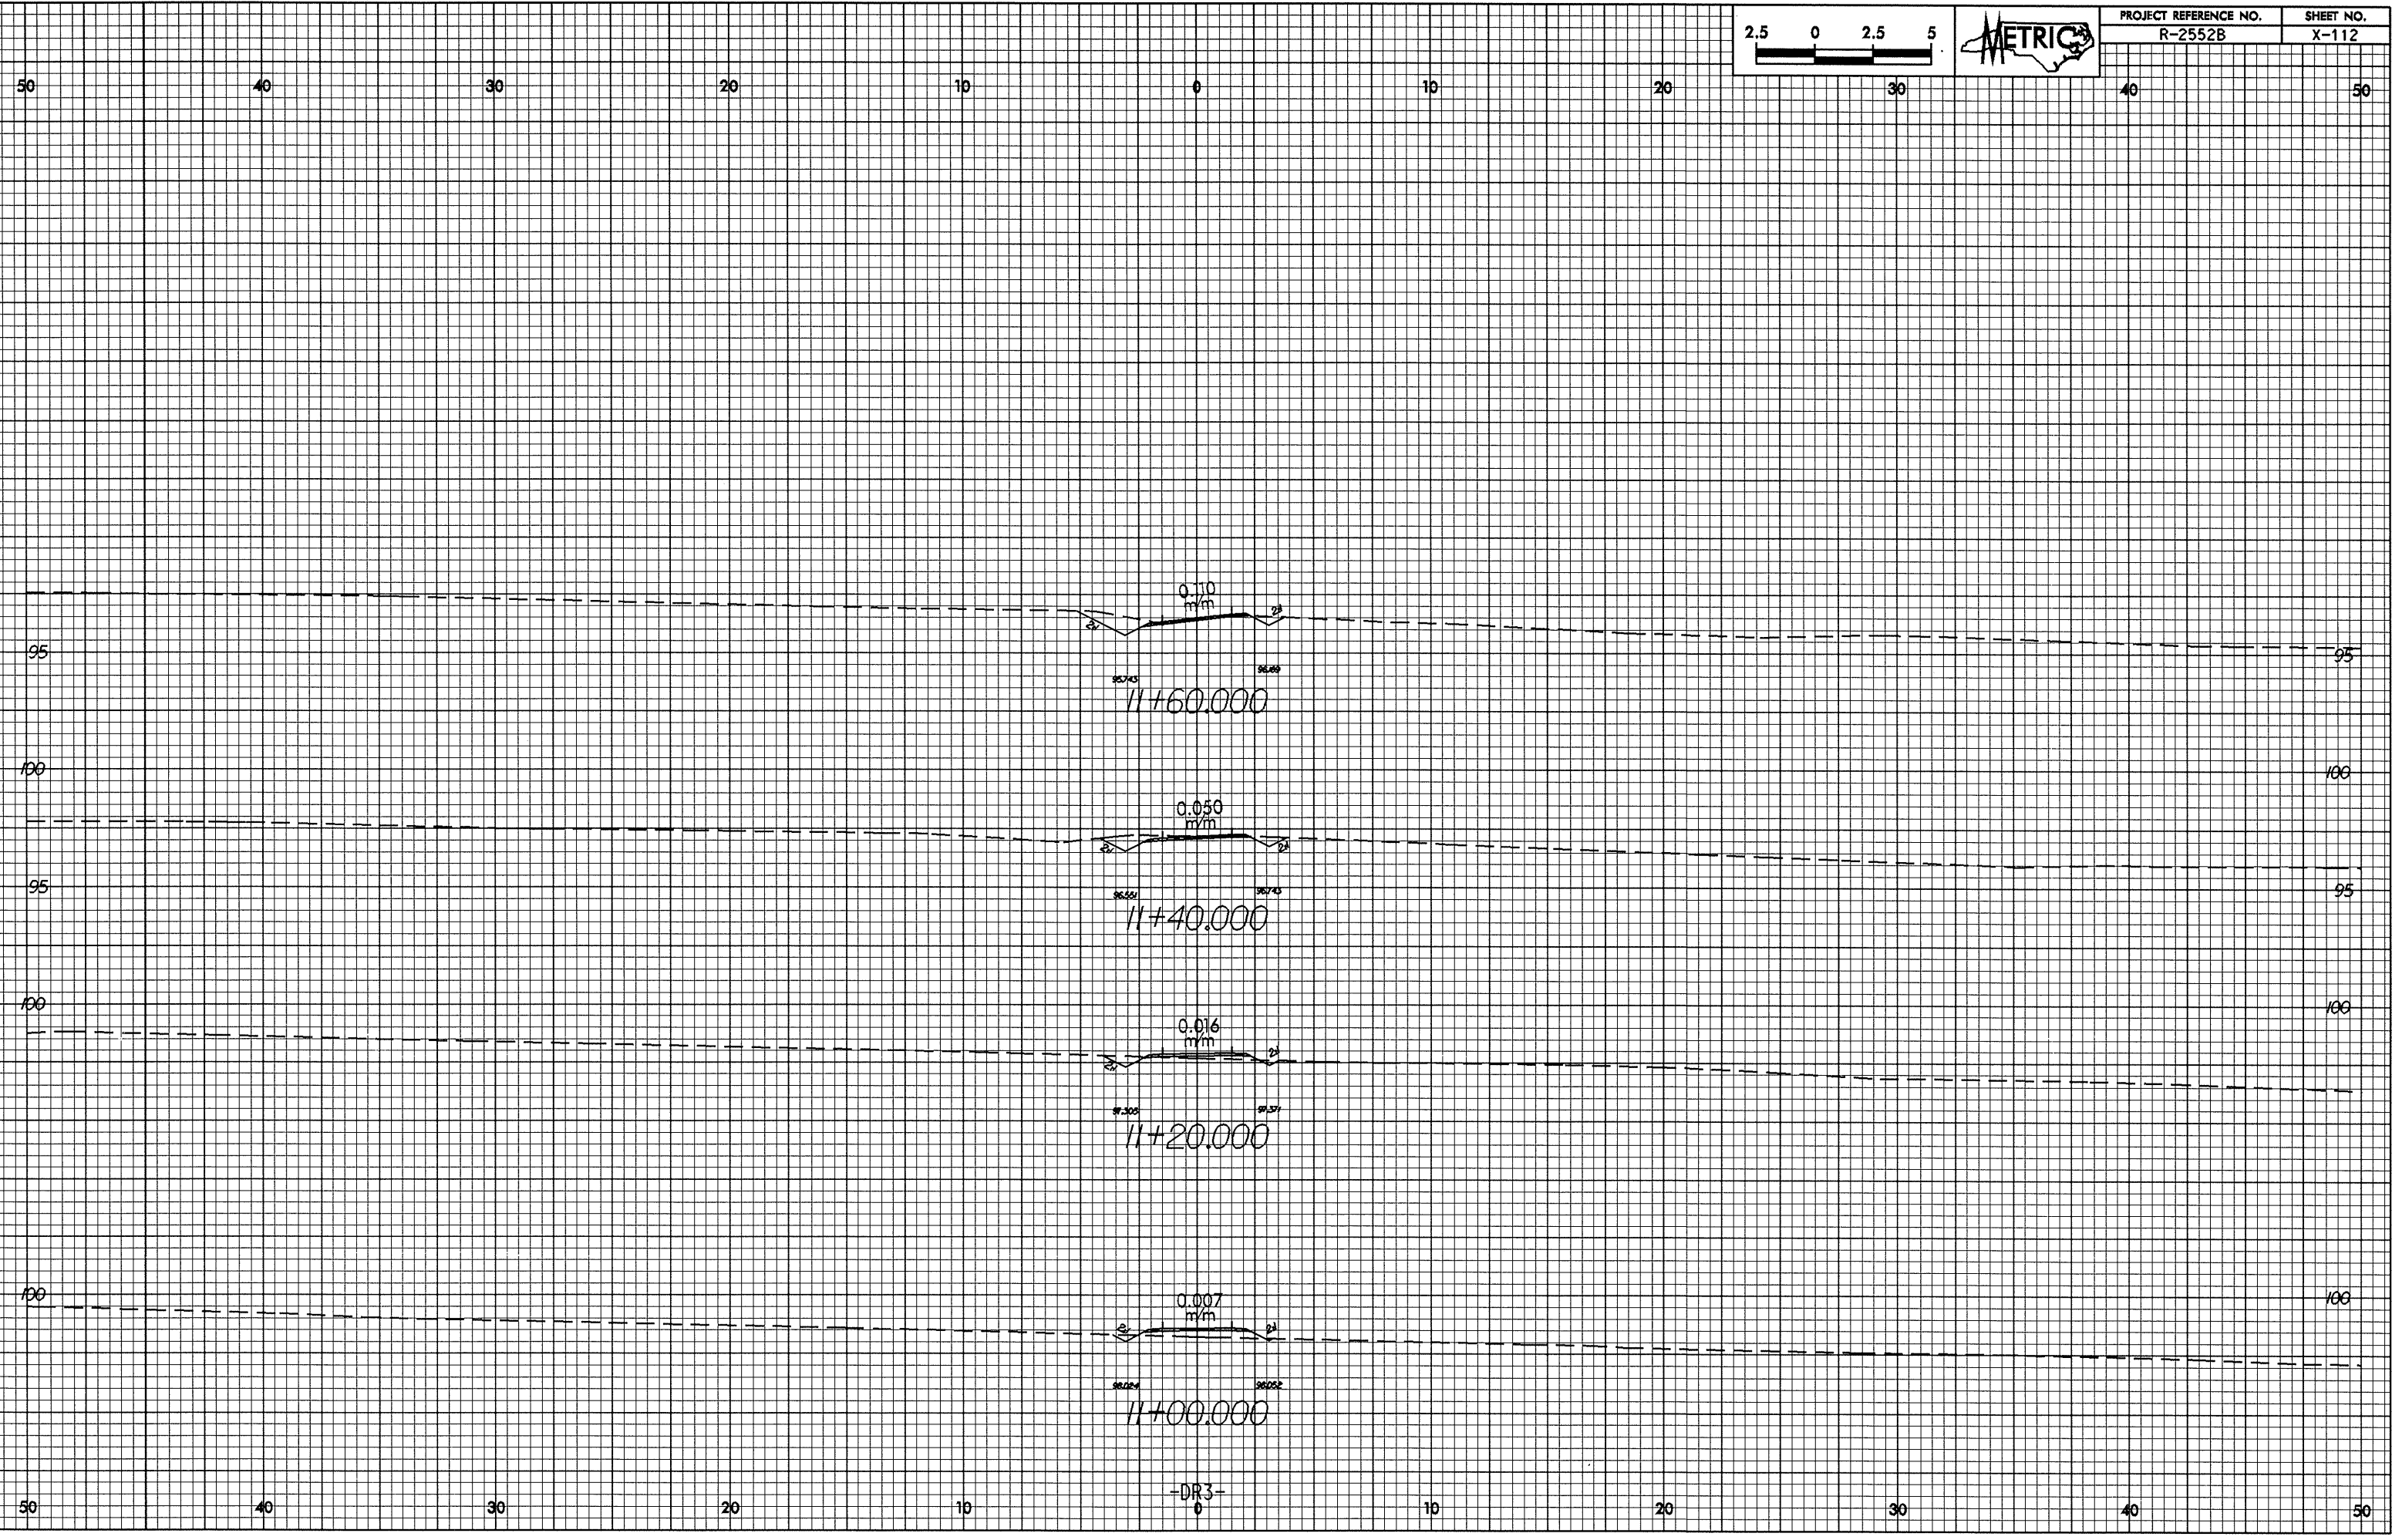

-DR3-