



02-FEB-2005 08:03
BLANKMORPH

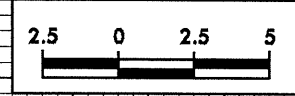

PROJECT REFERENCE NO.
R-2552B

SHEET NO.
X-111

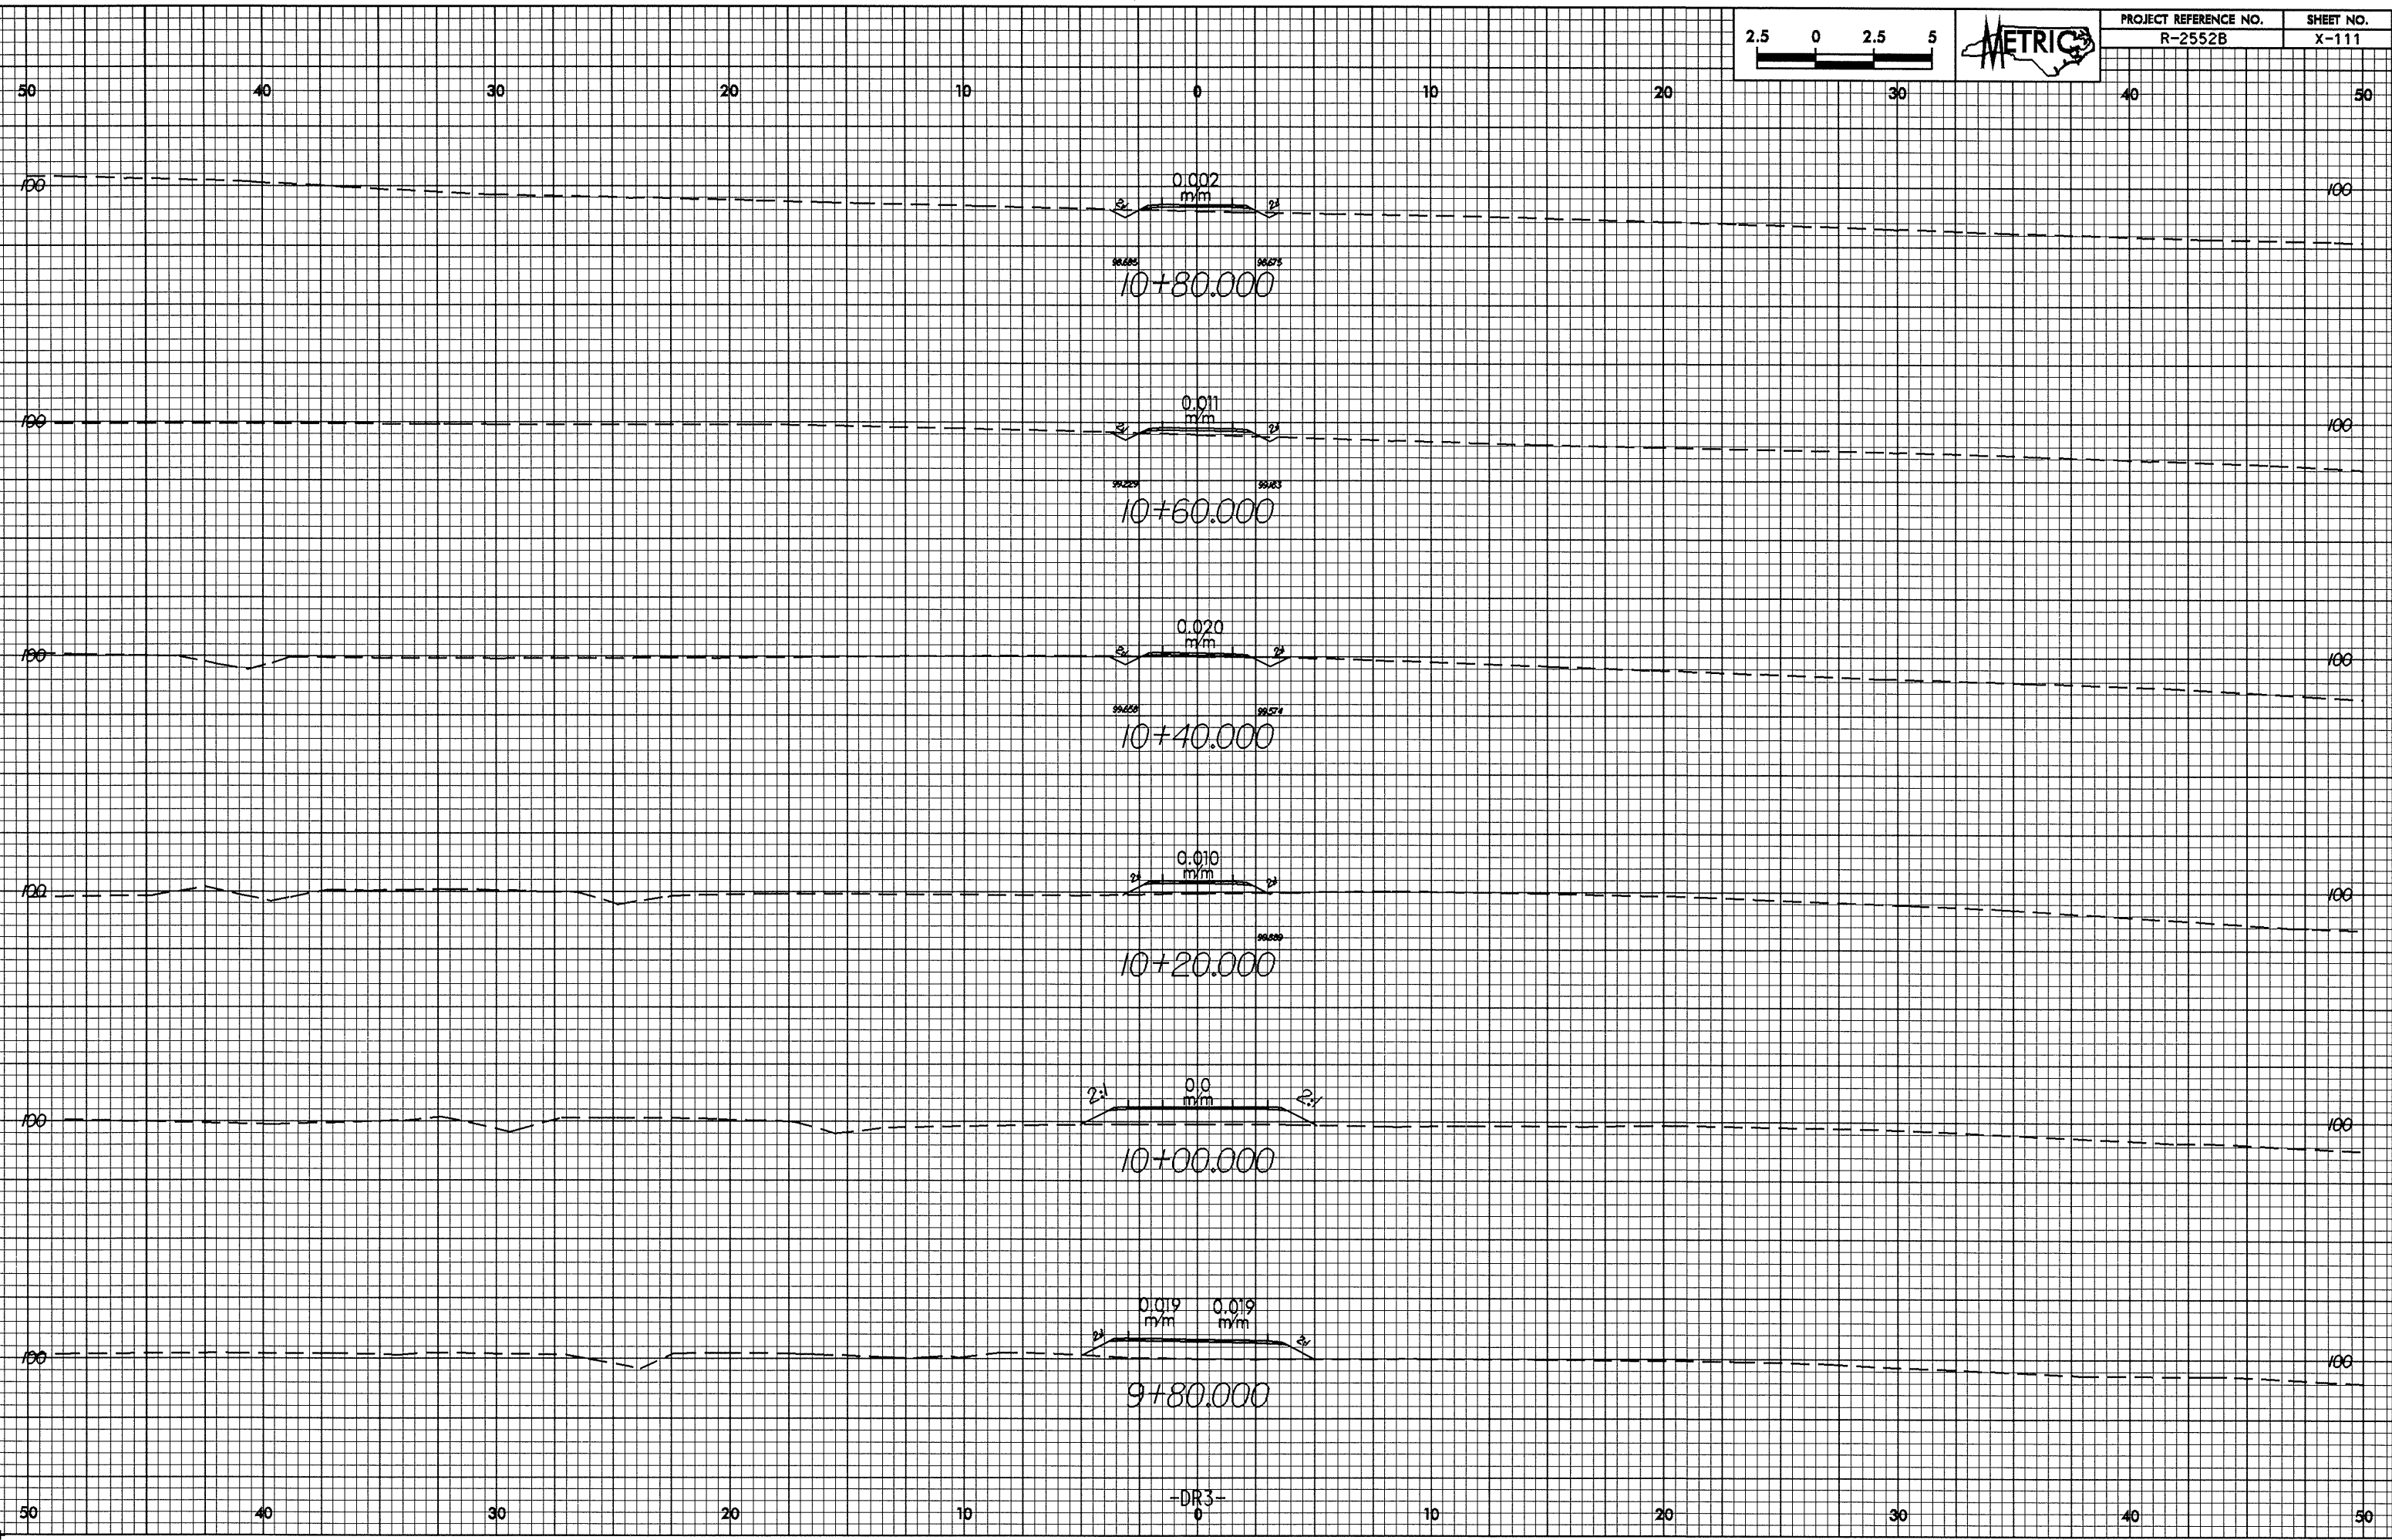

-DR3-