


PROJECT REFERENCE NO.
R-2552B

SHEET NO.
X-109

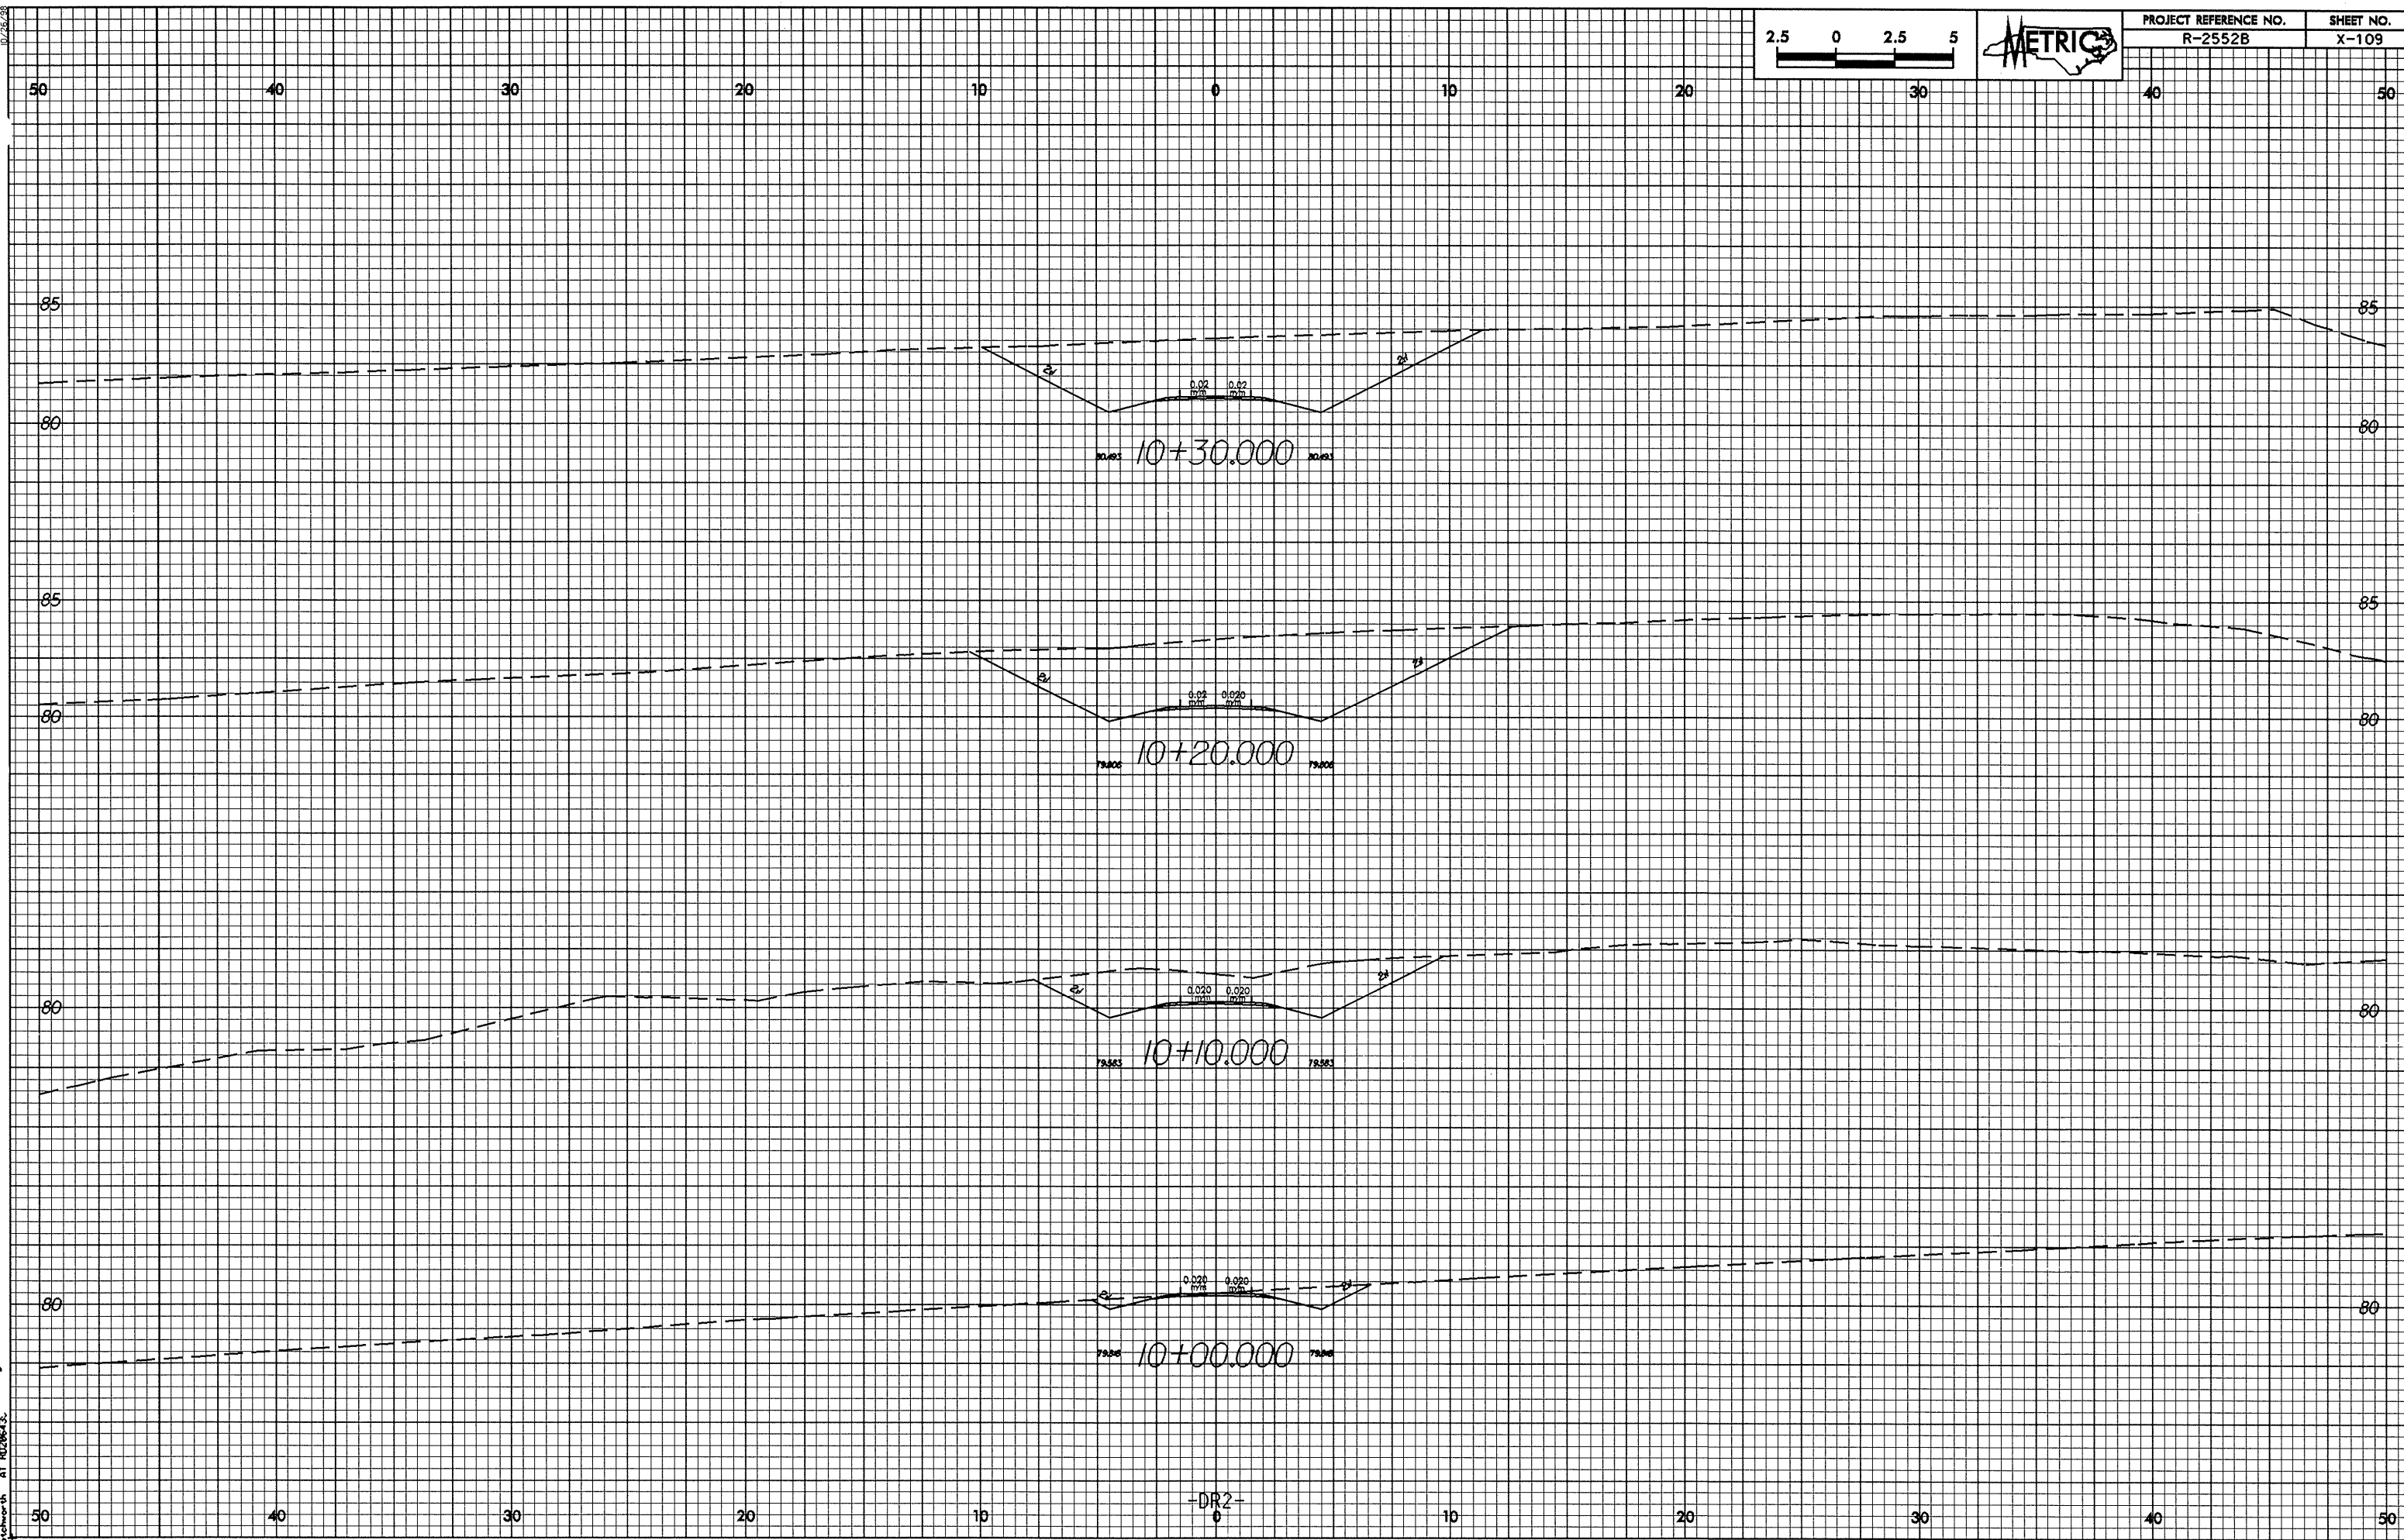

-DR2-

02-FEB-2005 08:08
R:\Projects\2552B\109\109.dwg