


PROJECT REFERENCE NO. R-2552B SHEET NO. X-107

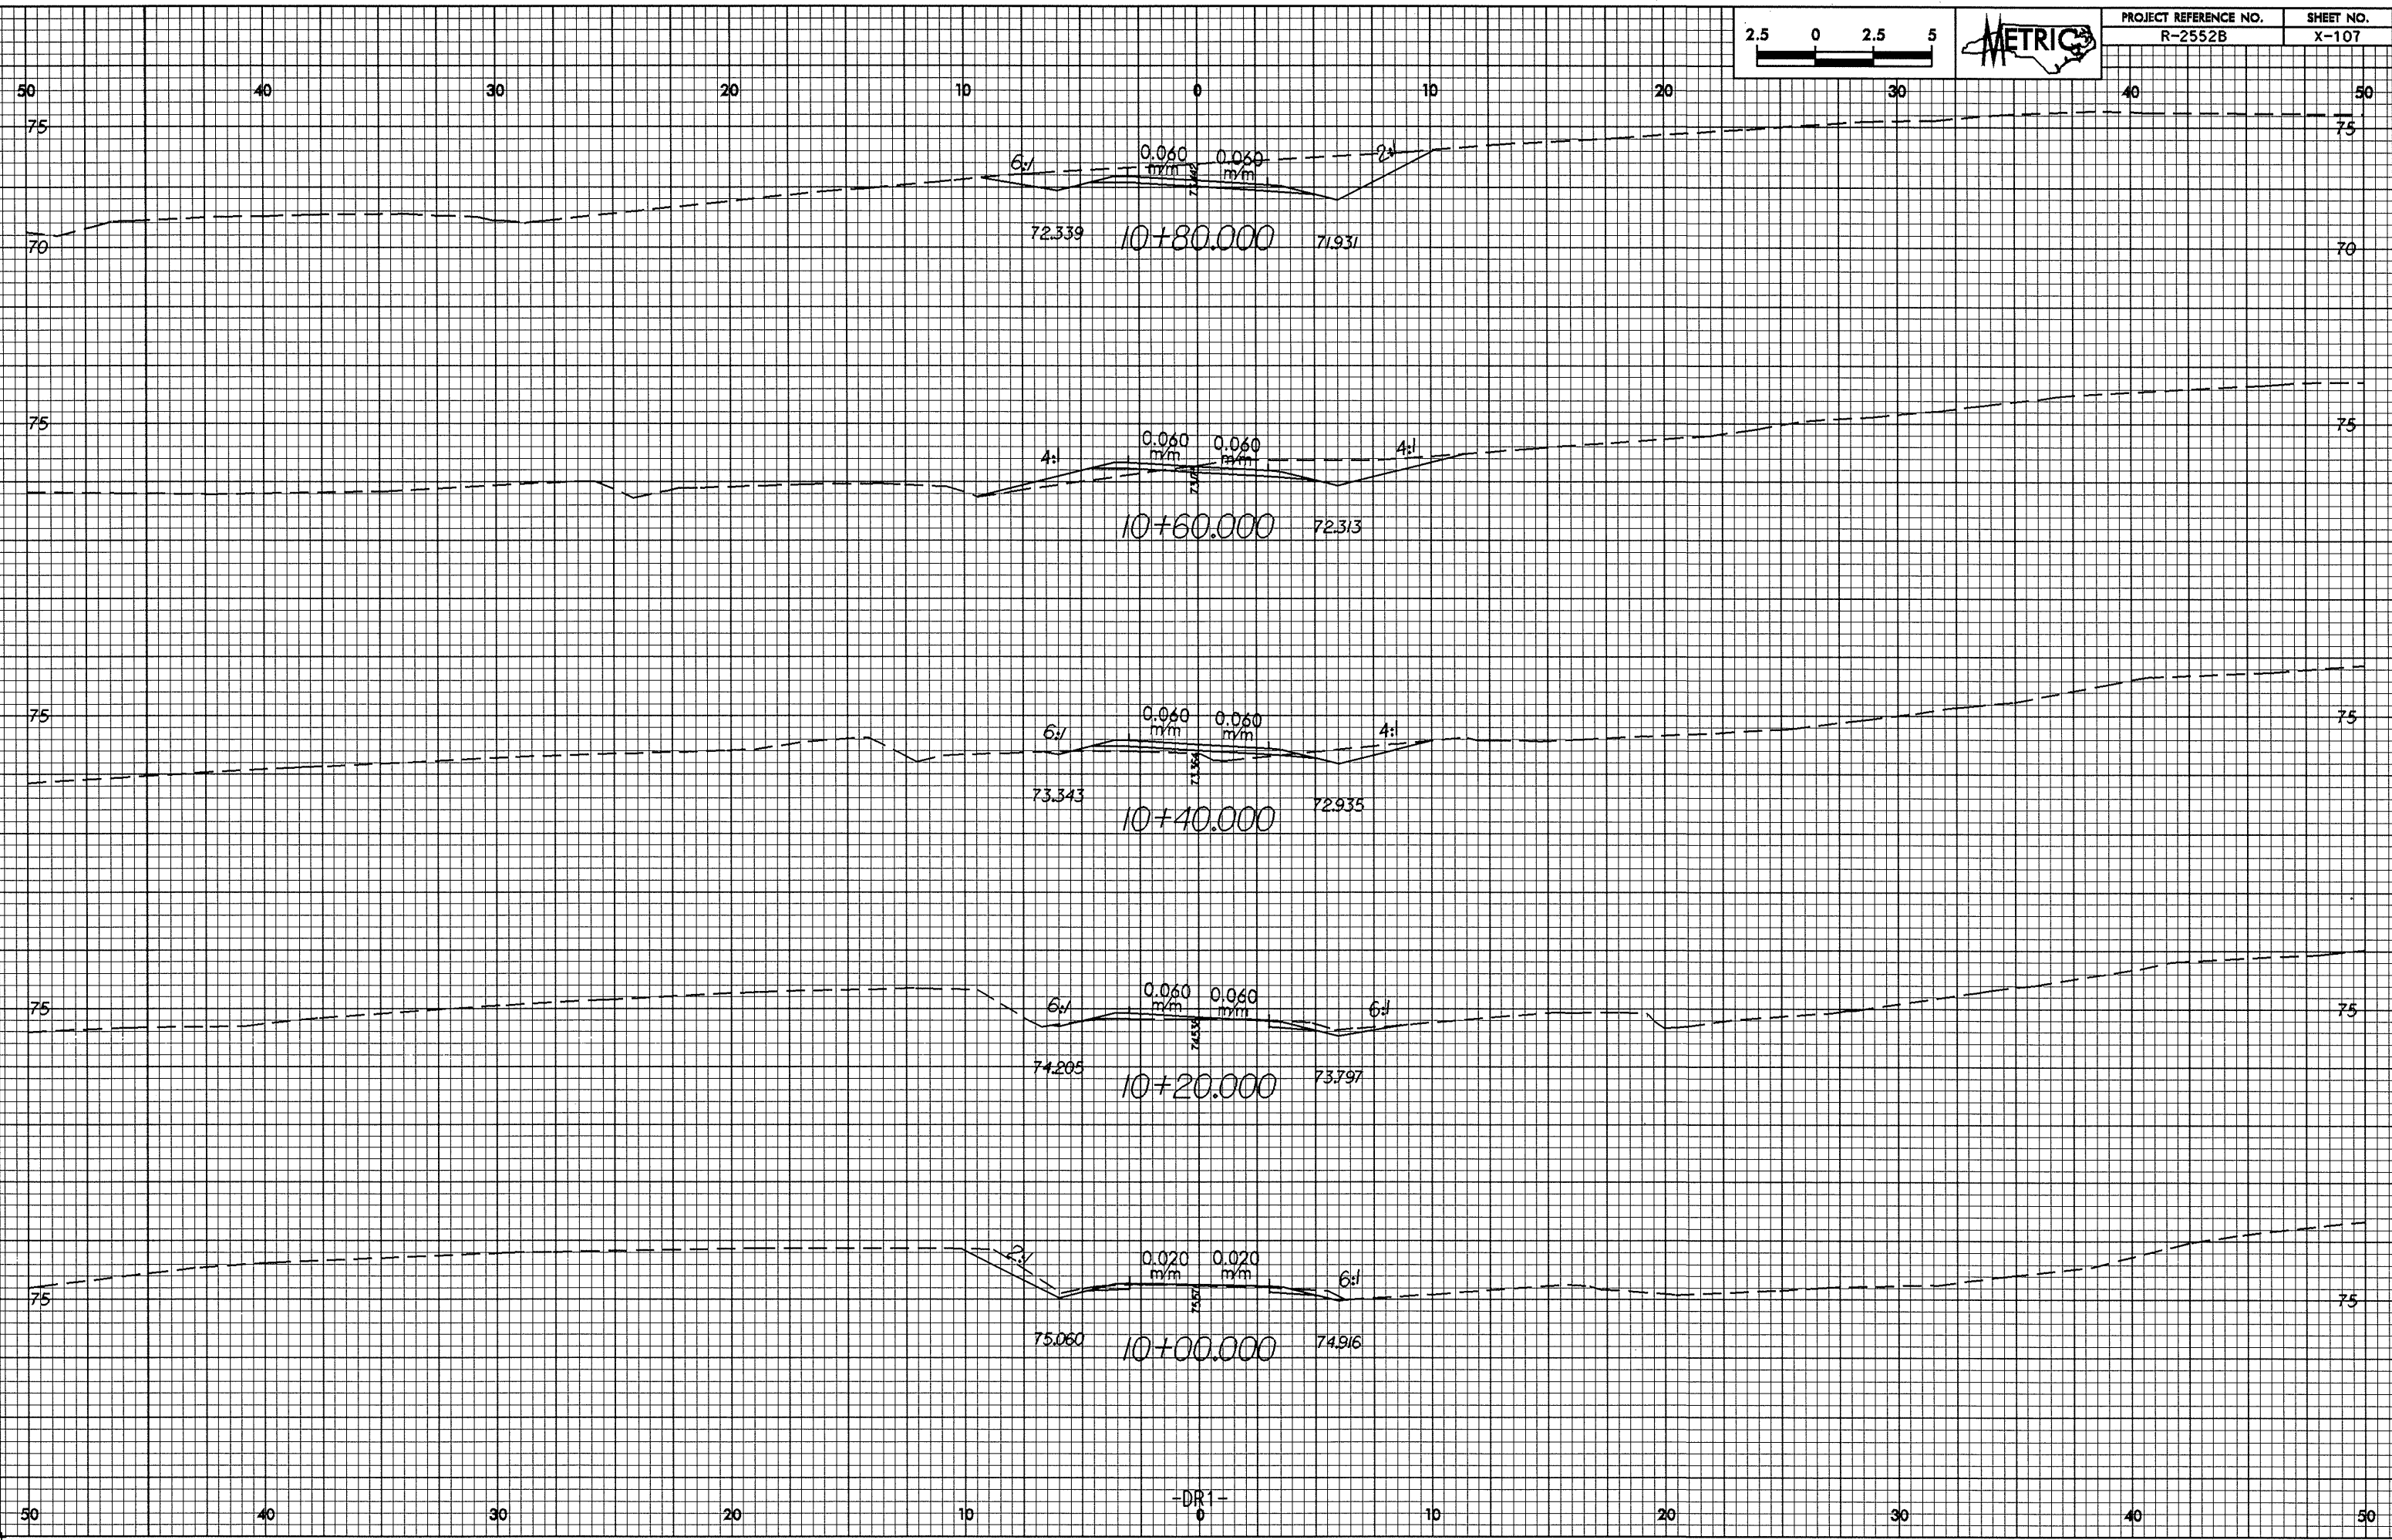

02-FEB-2006 08:07
61 schwanitz