



02-FEB-2005 09:04  
El. 100m  
A. 009

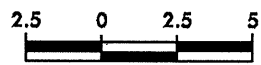

PROJECT REFERENCE NO. R-2552B	SHEET NO. X-106
----------------------------------	--------------------

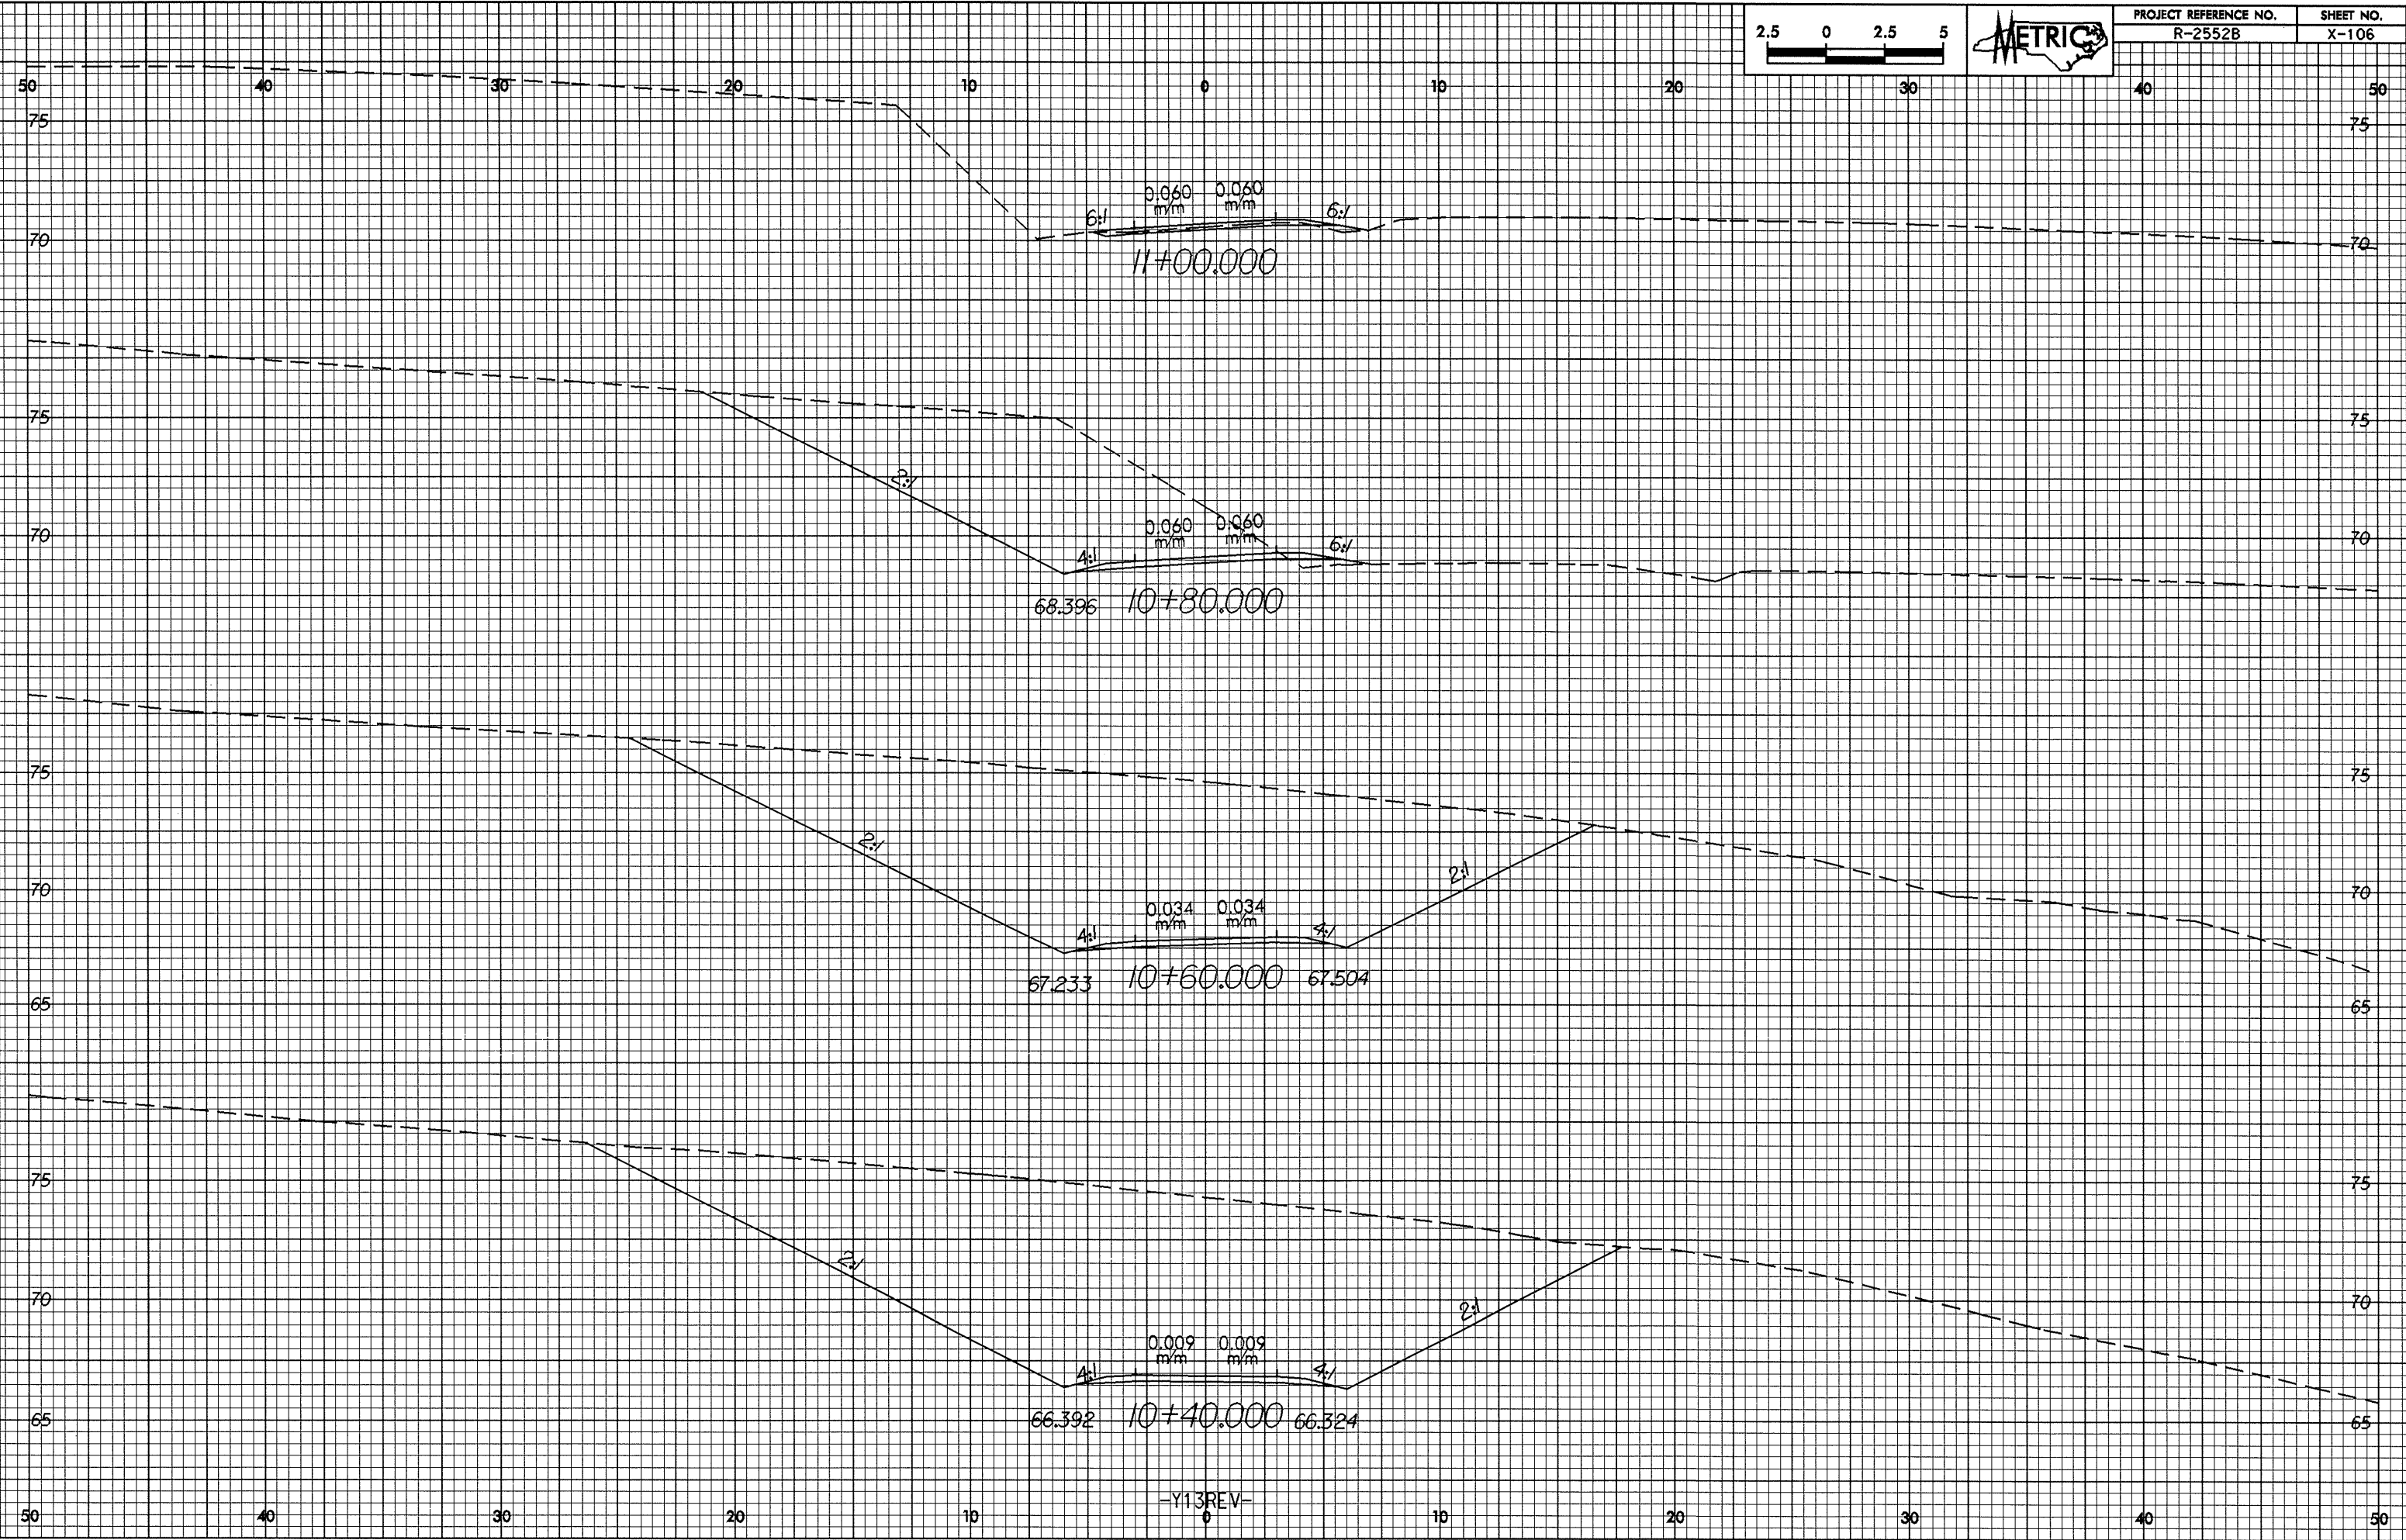

-Y113REV-