


0.25' 0.5' 1.0' 1.5' 2.0' 2.5' 3.0' 3.5' 4.0' 4.5' 5.0'



PROJECT REFERENCE NO. R-2552B	SHEET NO. X-105
----------------------------------	--------------------

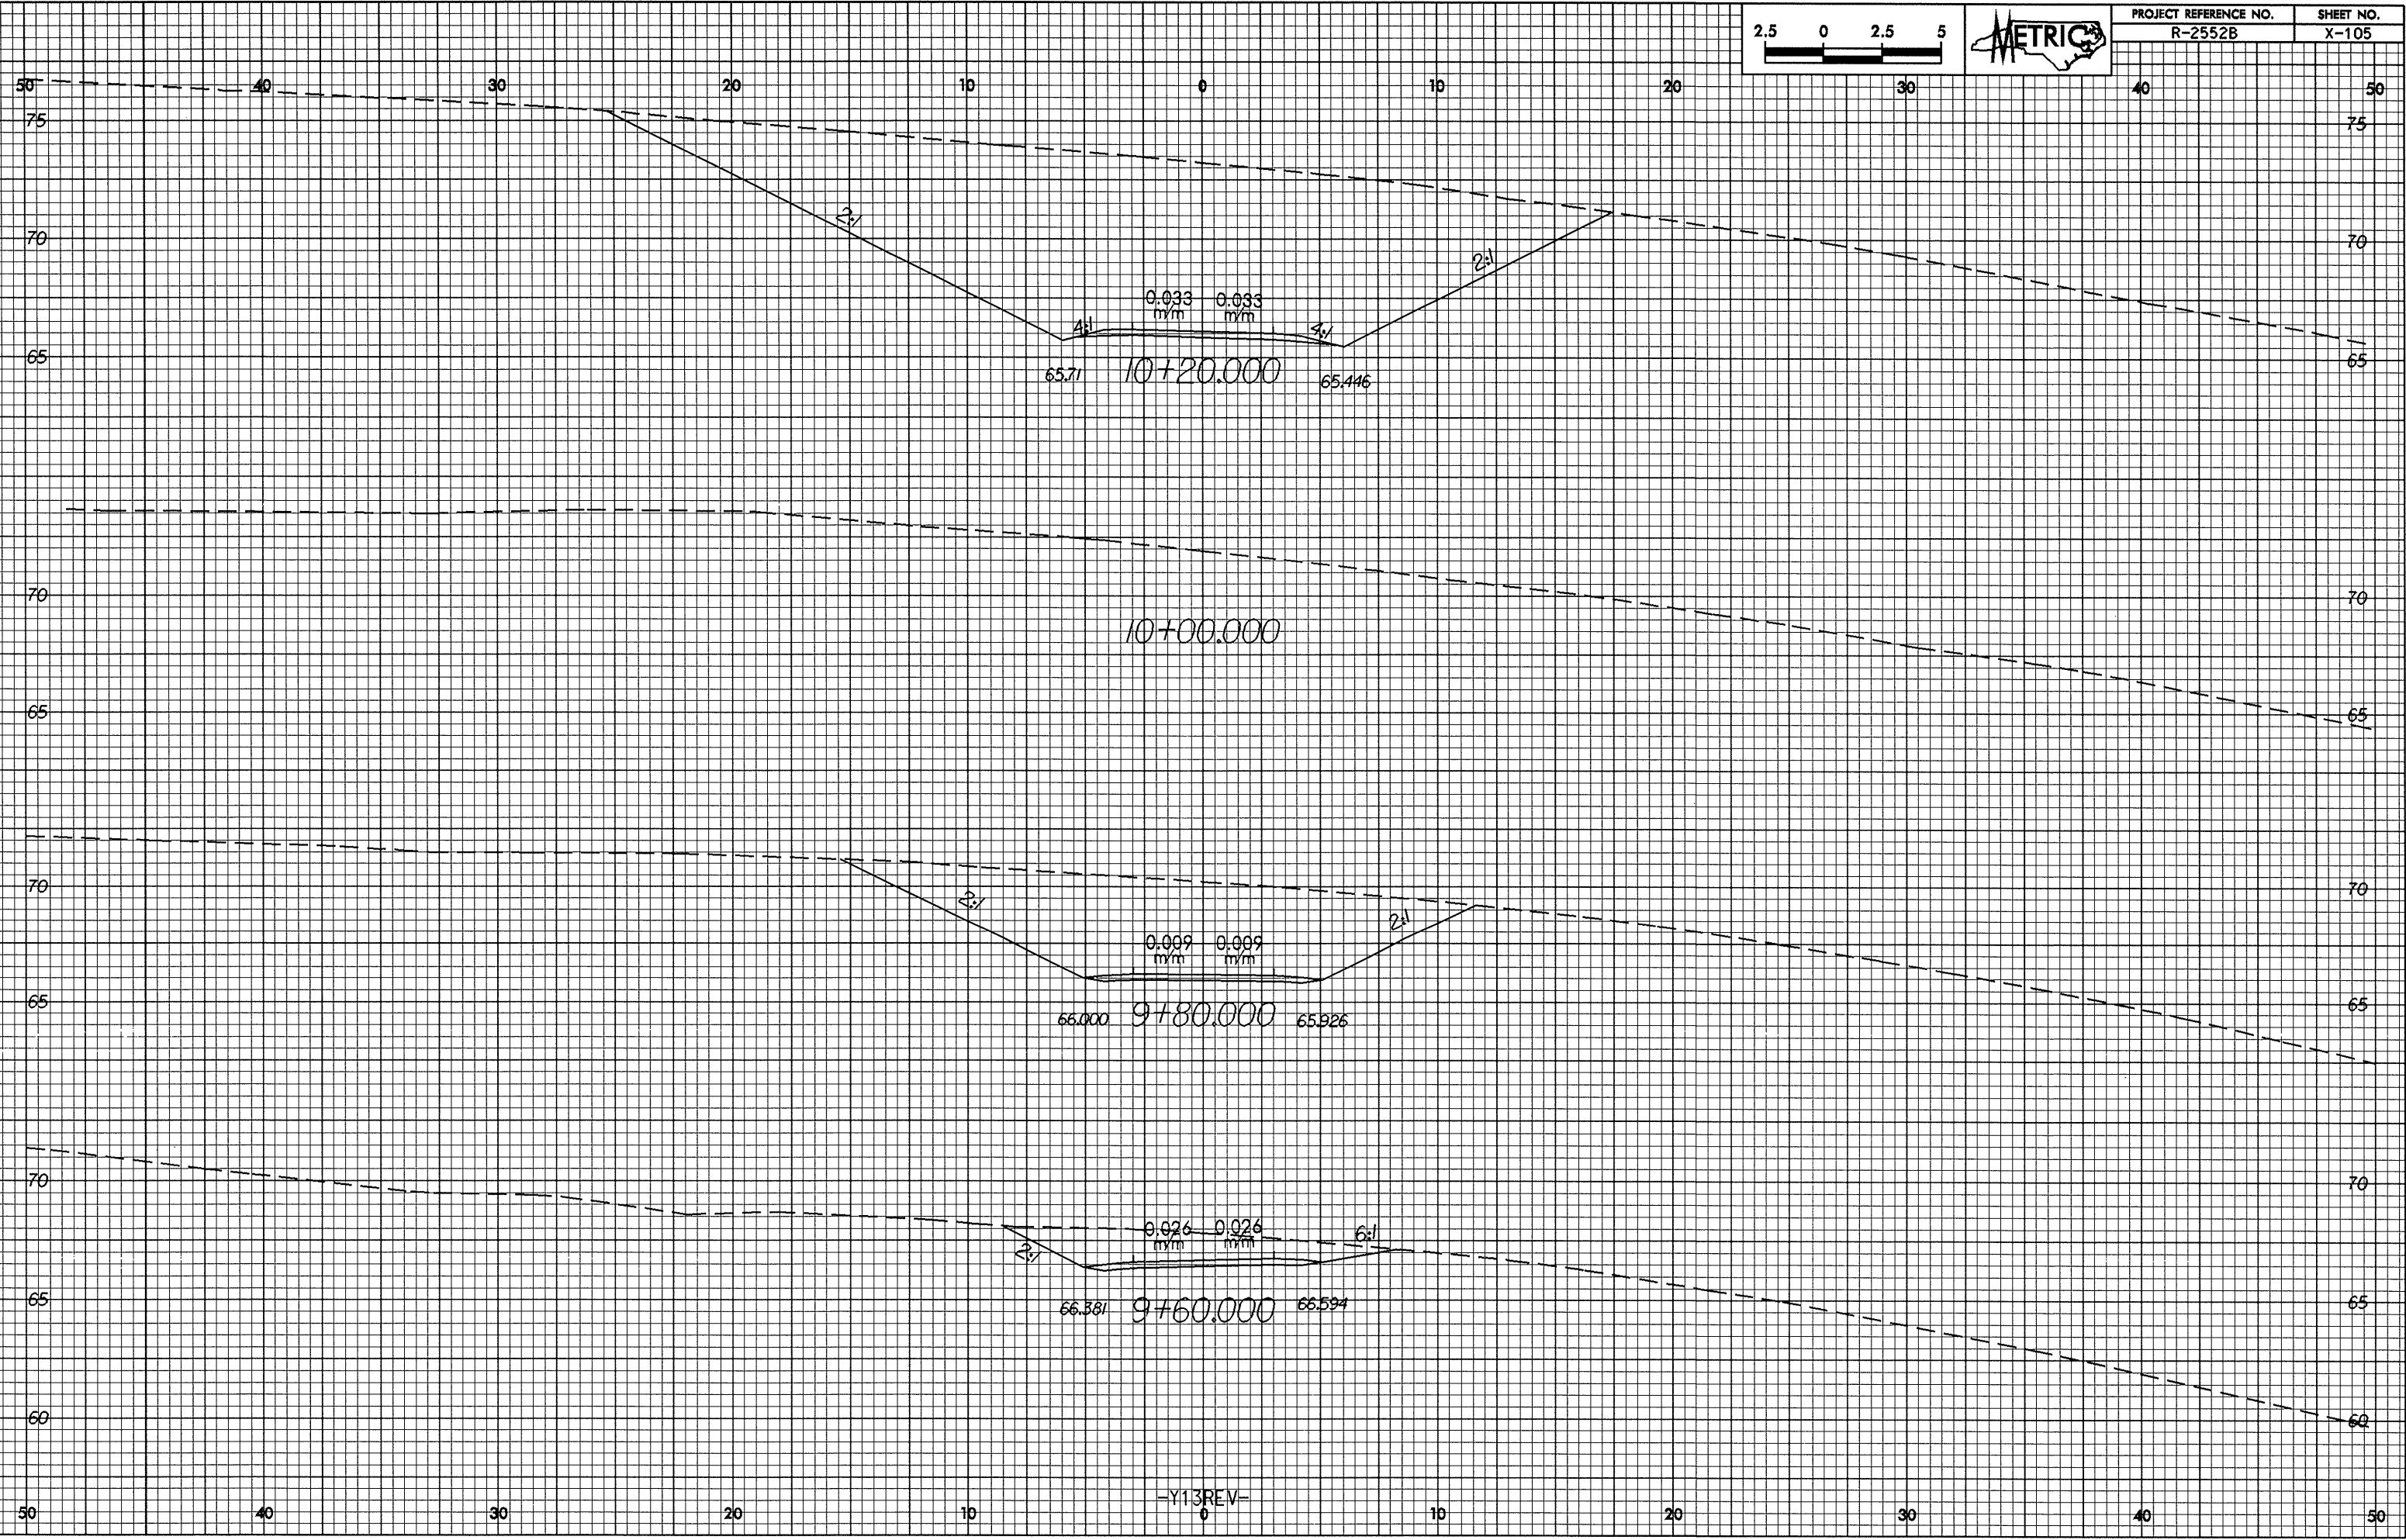

-Y13REV-