



10/16/08
1.05p
82-FER-2005 (REV. 01/05/05)

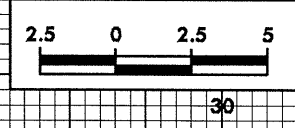

PROJECT REFERENCE NO.
R-2552B

SHEET NO.
X-104

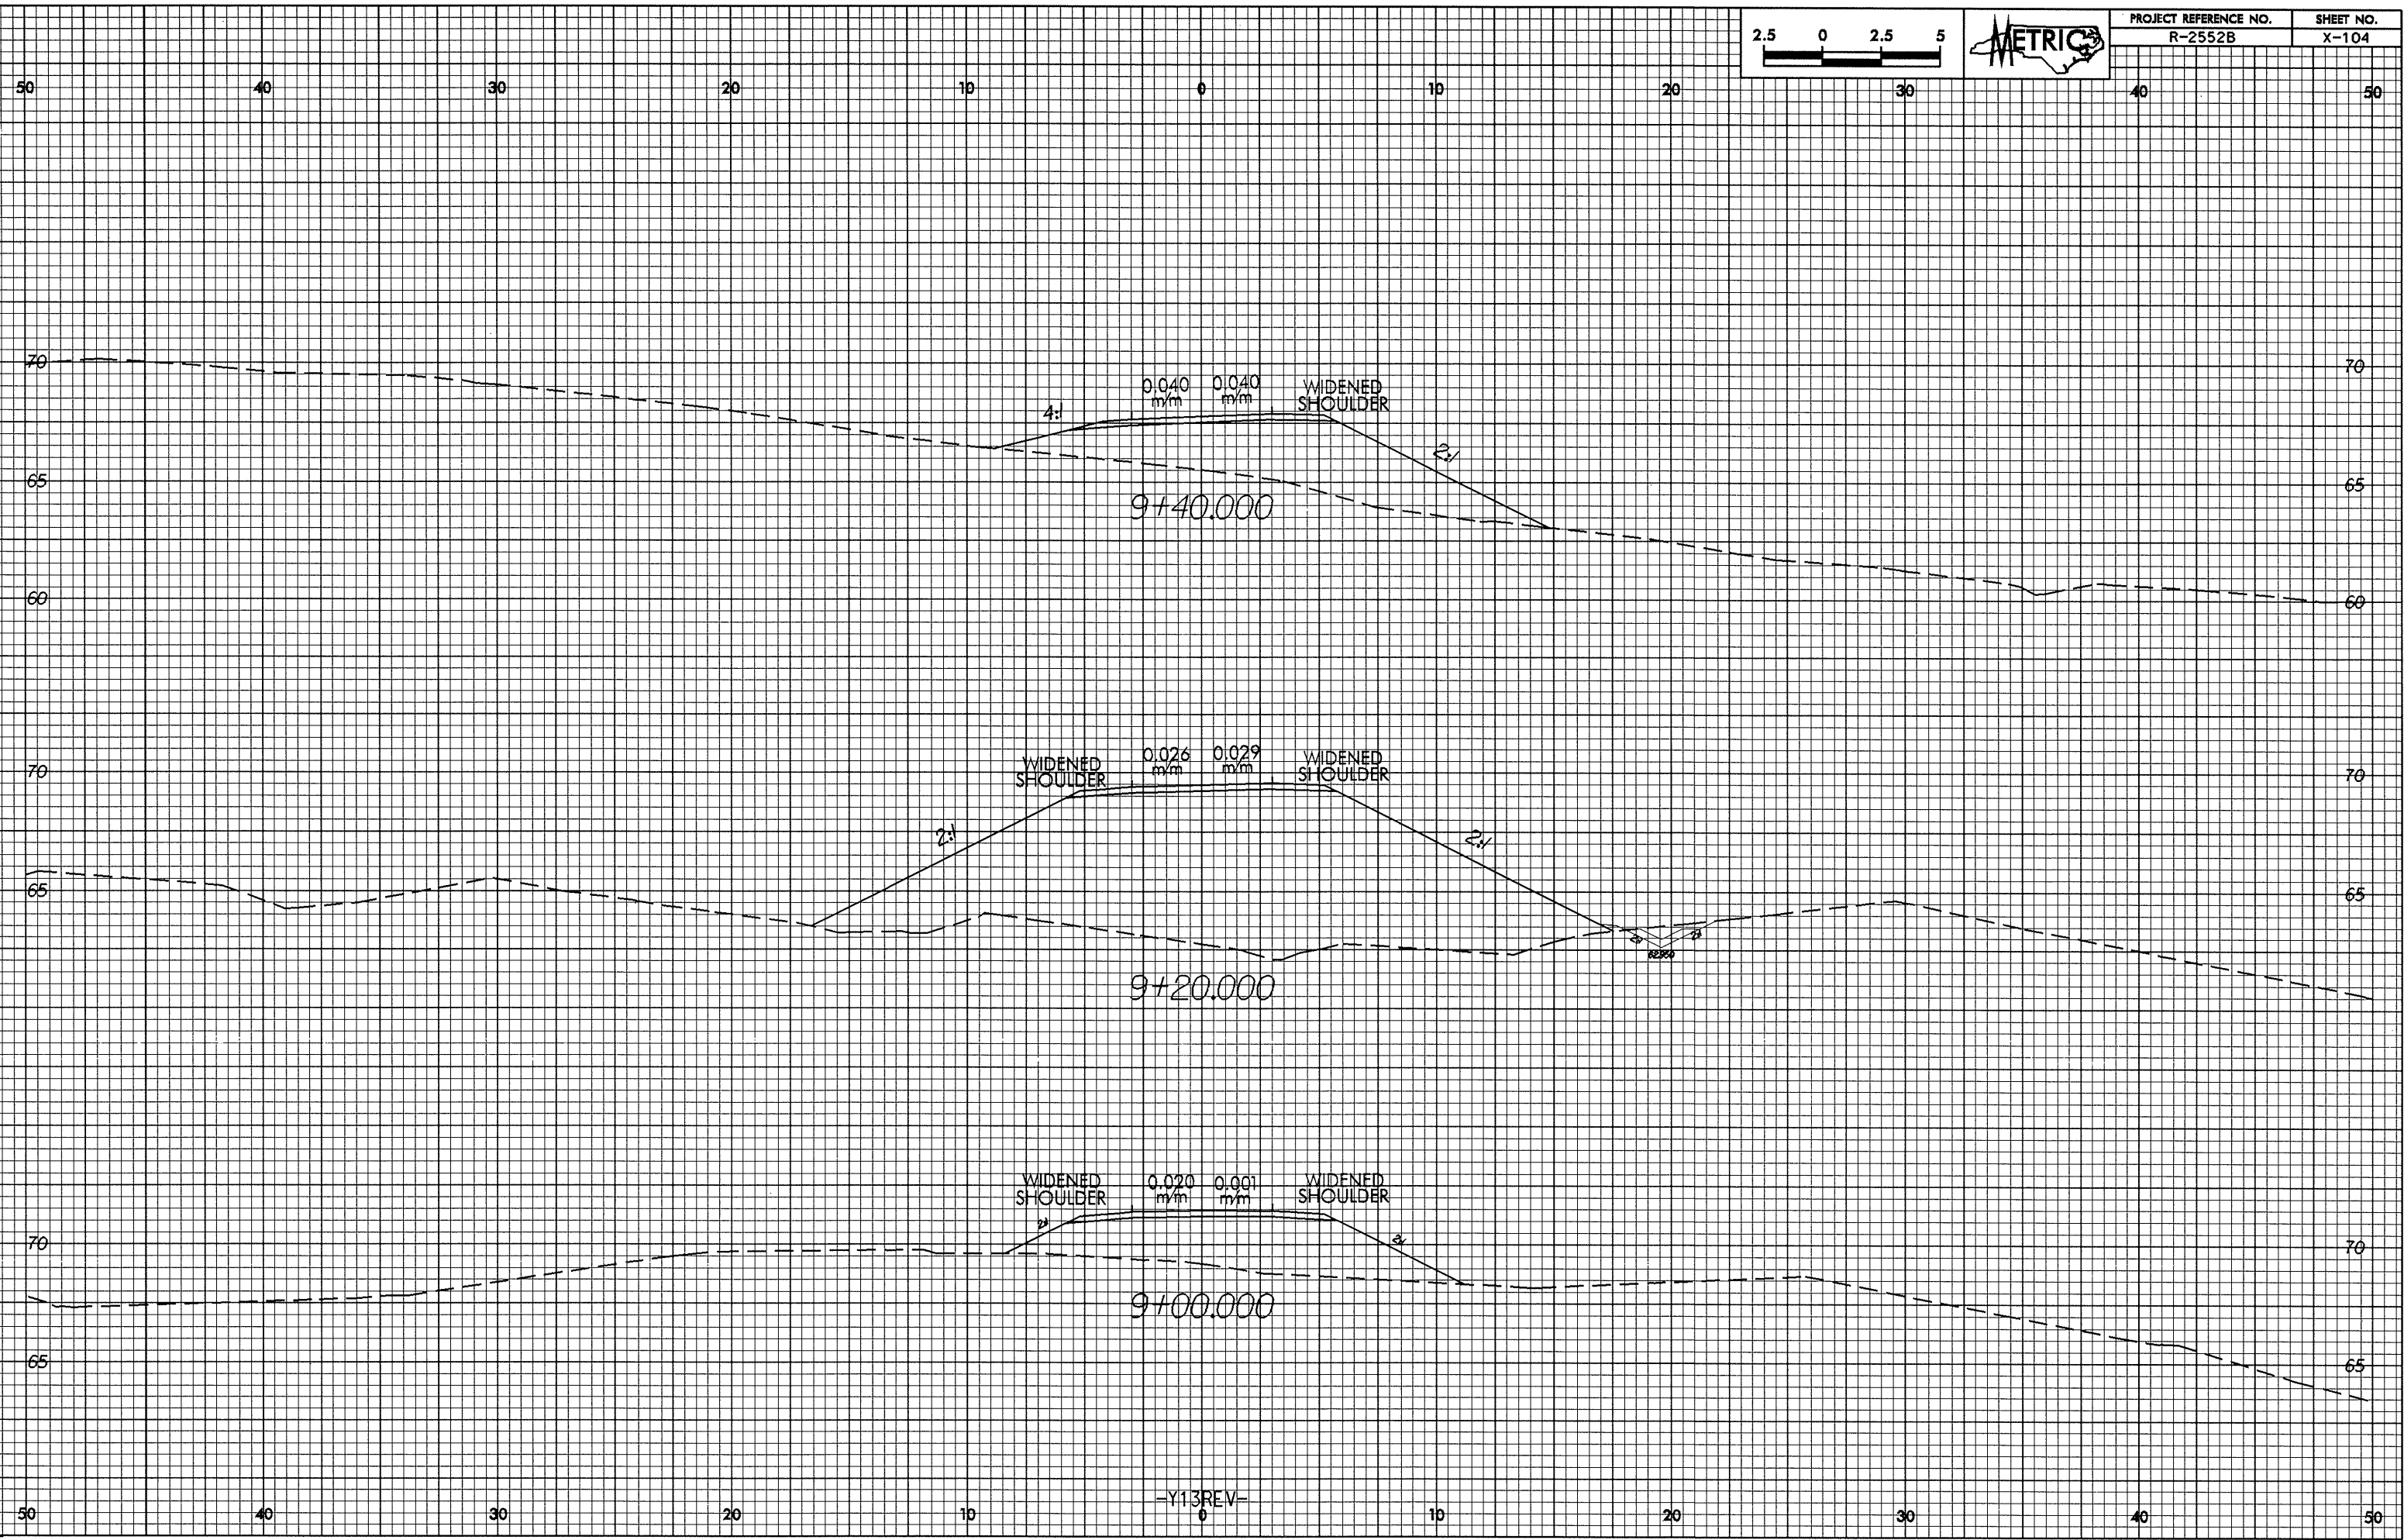

-Y13REV-