



10/26/2005  
02-FEB-2005 08:55  
R-2552B X-96

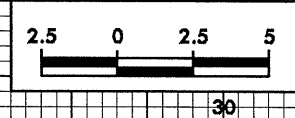

PROJECT REFERENCE NO.	SHEET NO.
R-2552B	X-96

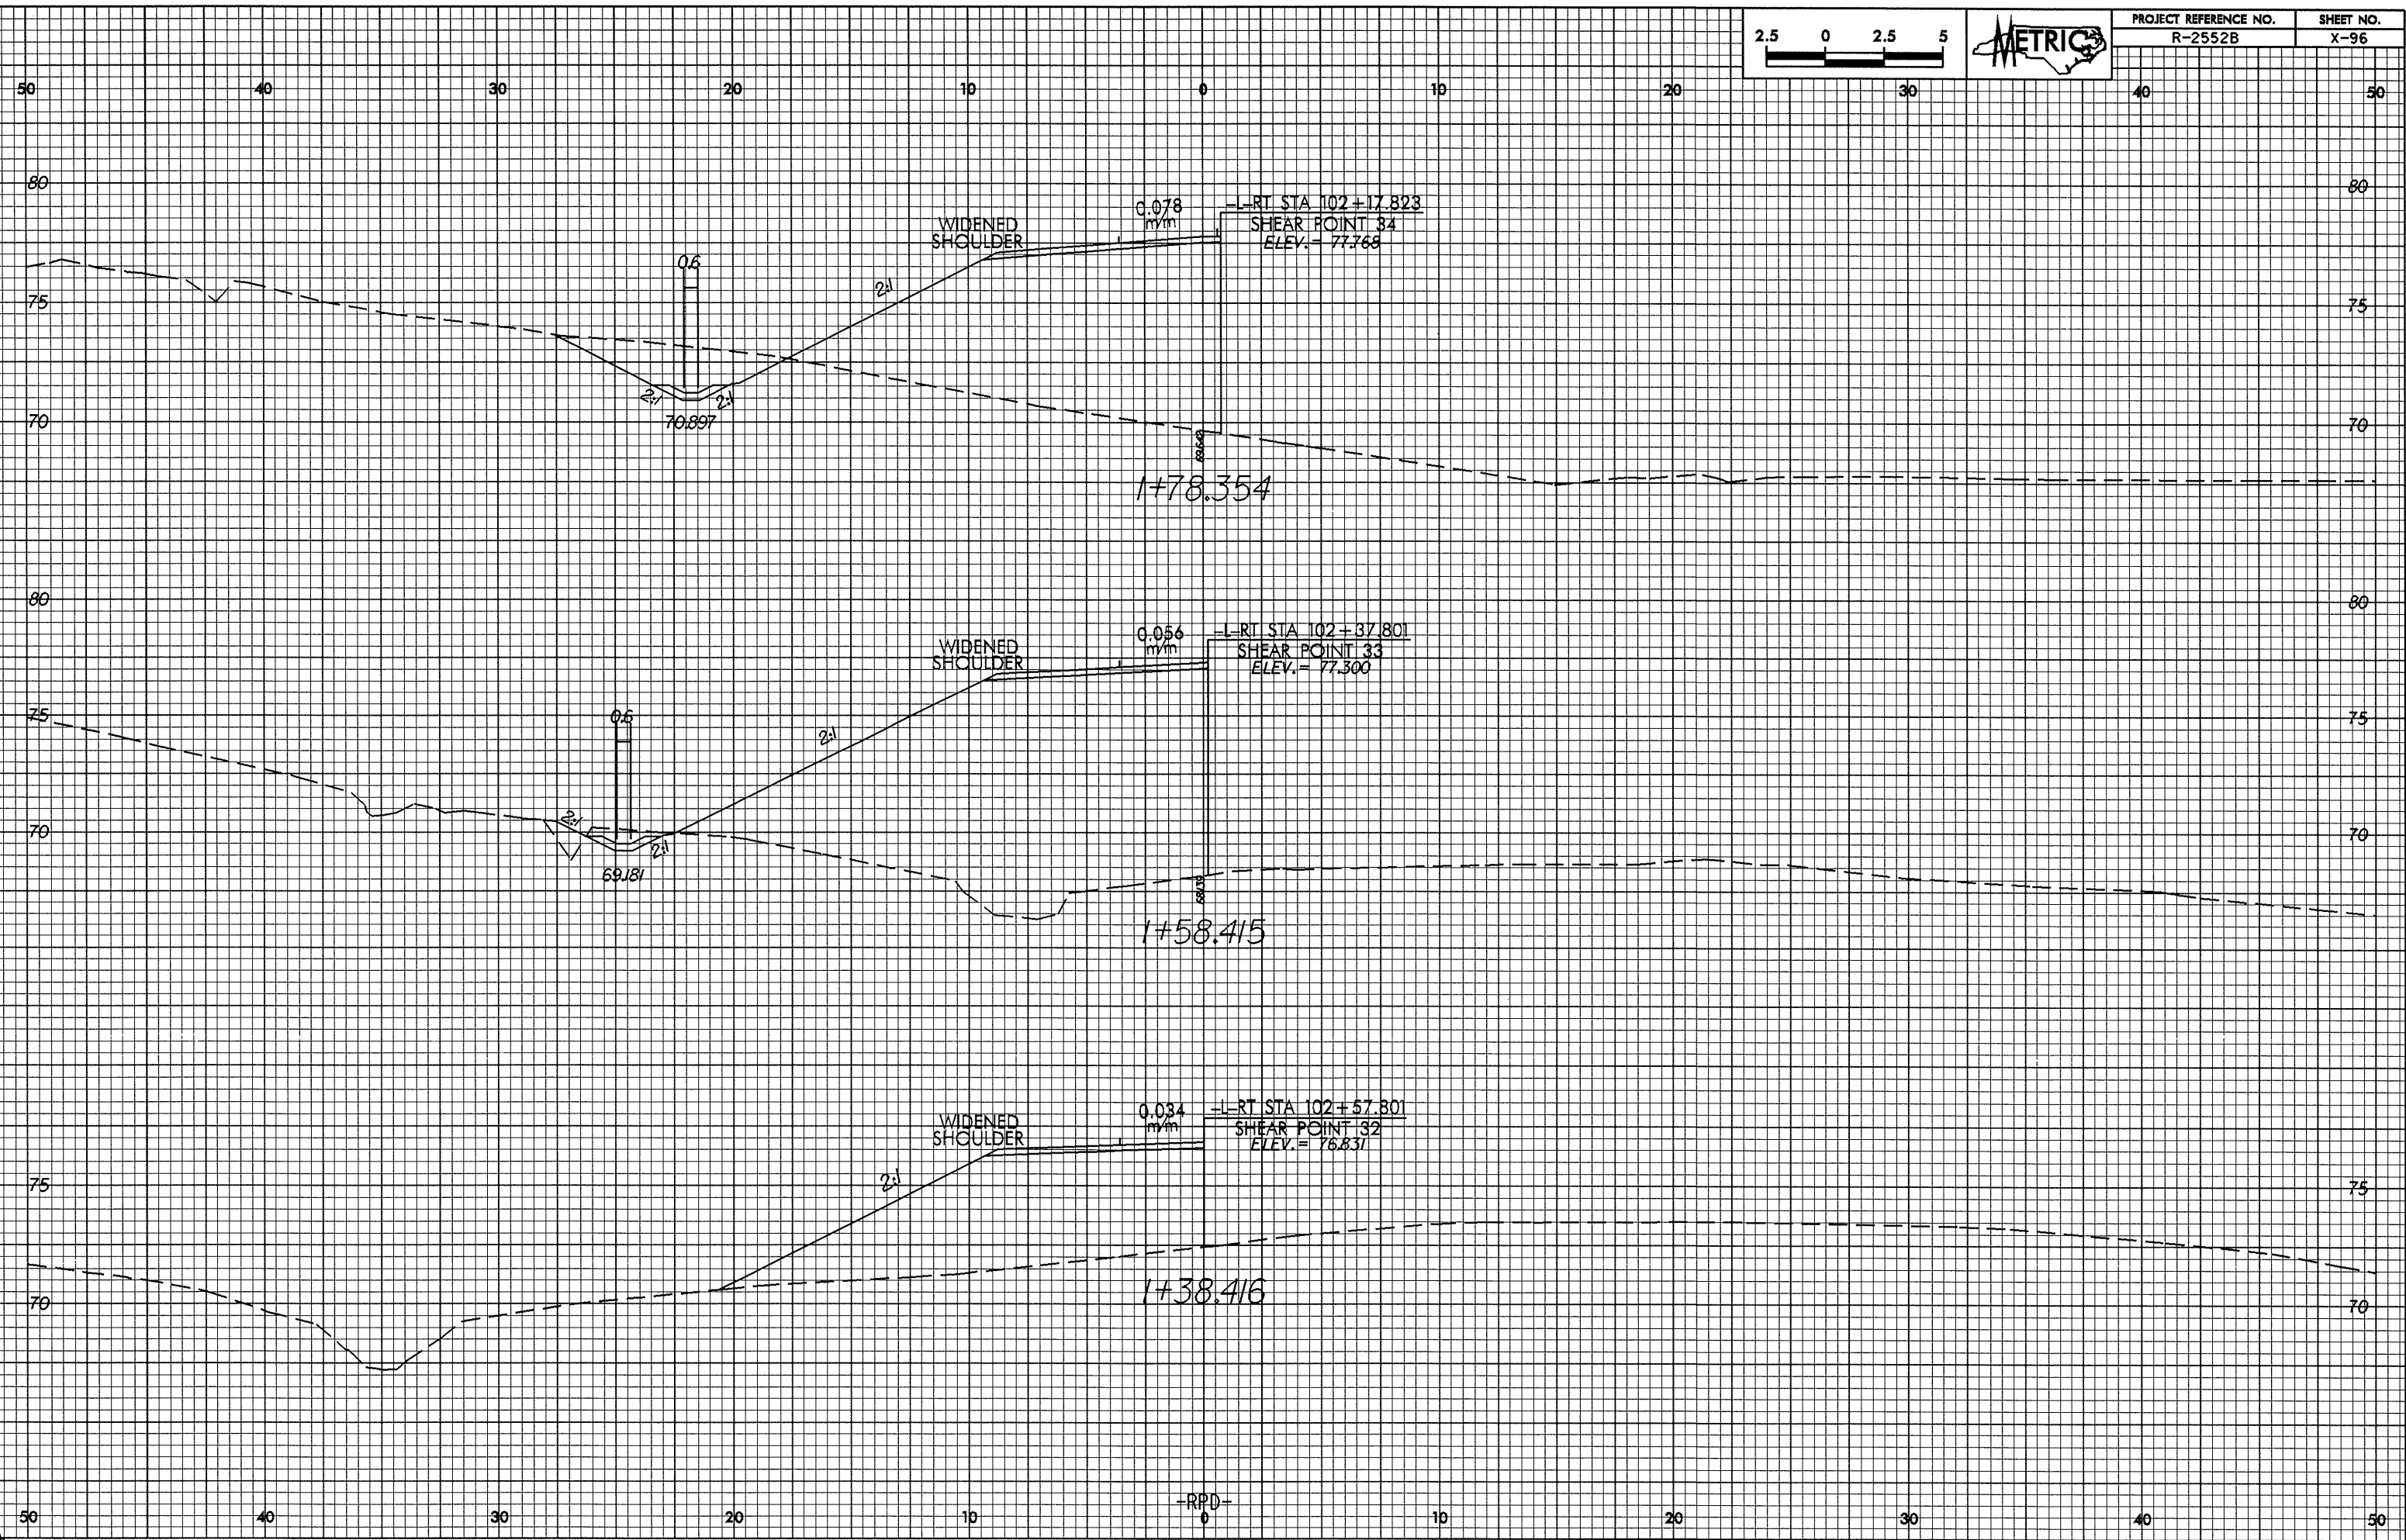

0.078  
m/m  
-L-RT STA 102+17.823  
SHEAR POINT 34  
ELEV.= 77.768

0.056  
m/m  
-L-RT STA 102+37.801  
SHEAR POINT 33  
ELEV.= 77.300

0.034  
m/m  
-L-RT STA 102+57.801  
SHEAR POINT 32  
ELEV.= 76.831

-RPD-